



SITE PLAN FOR ILLUSTRATION PURPOSES ONLY

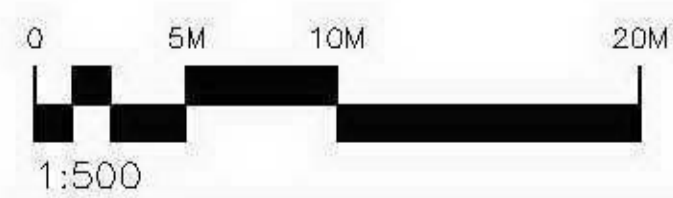

Project: Bronwydd Arms Development	Job No: 306	Drawn By: WA	Date Issued: 03/04/10	 Key Architecture LLP, 9 Crystal Way, Bradley Stoke, Bristol, BS32 8GA t: 07813 944639 . e : derrick.osafo@keyarchitecture.co.uk
Drawing Title: Site Plan	Scale: 1:500 @ A3	Checked by: DO	Drawing No: 02 Rev: -	

Figured dimensions only are to be used for construction or manufacture - do not scale drawing. Contractors to verify all dimensions on site & any discrepancies reported to Key Architecture prior to commencement of work.