



Site Plan
1:500

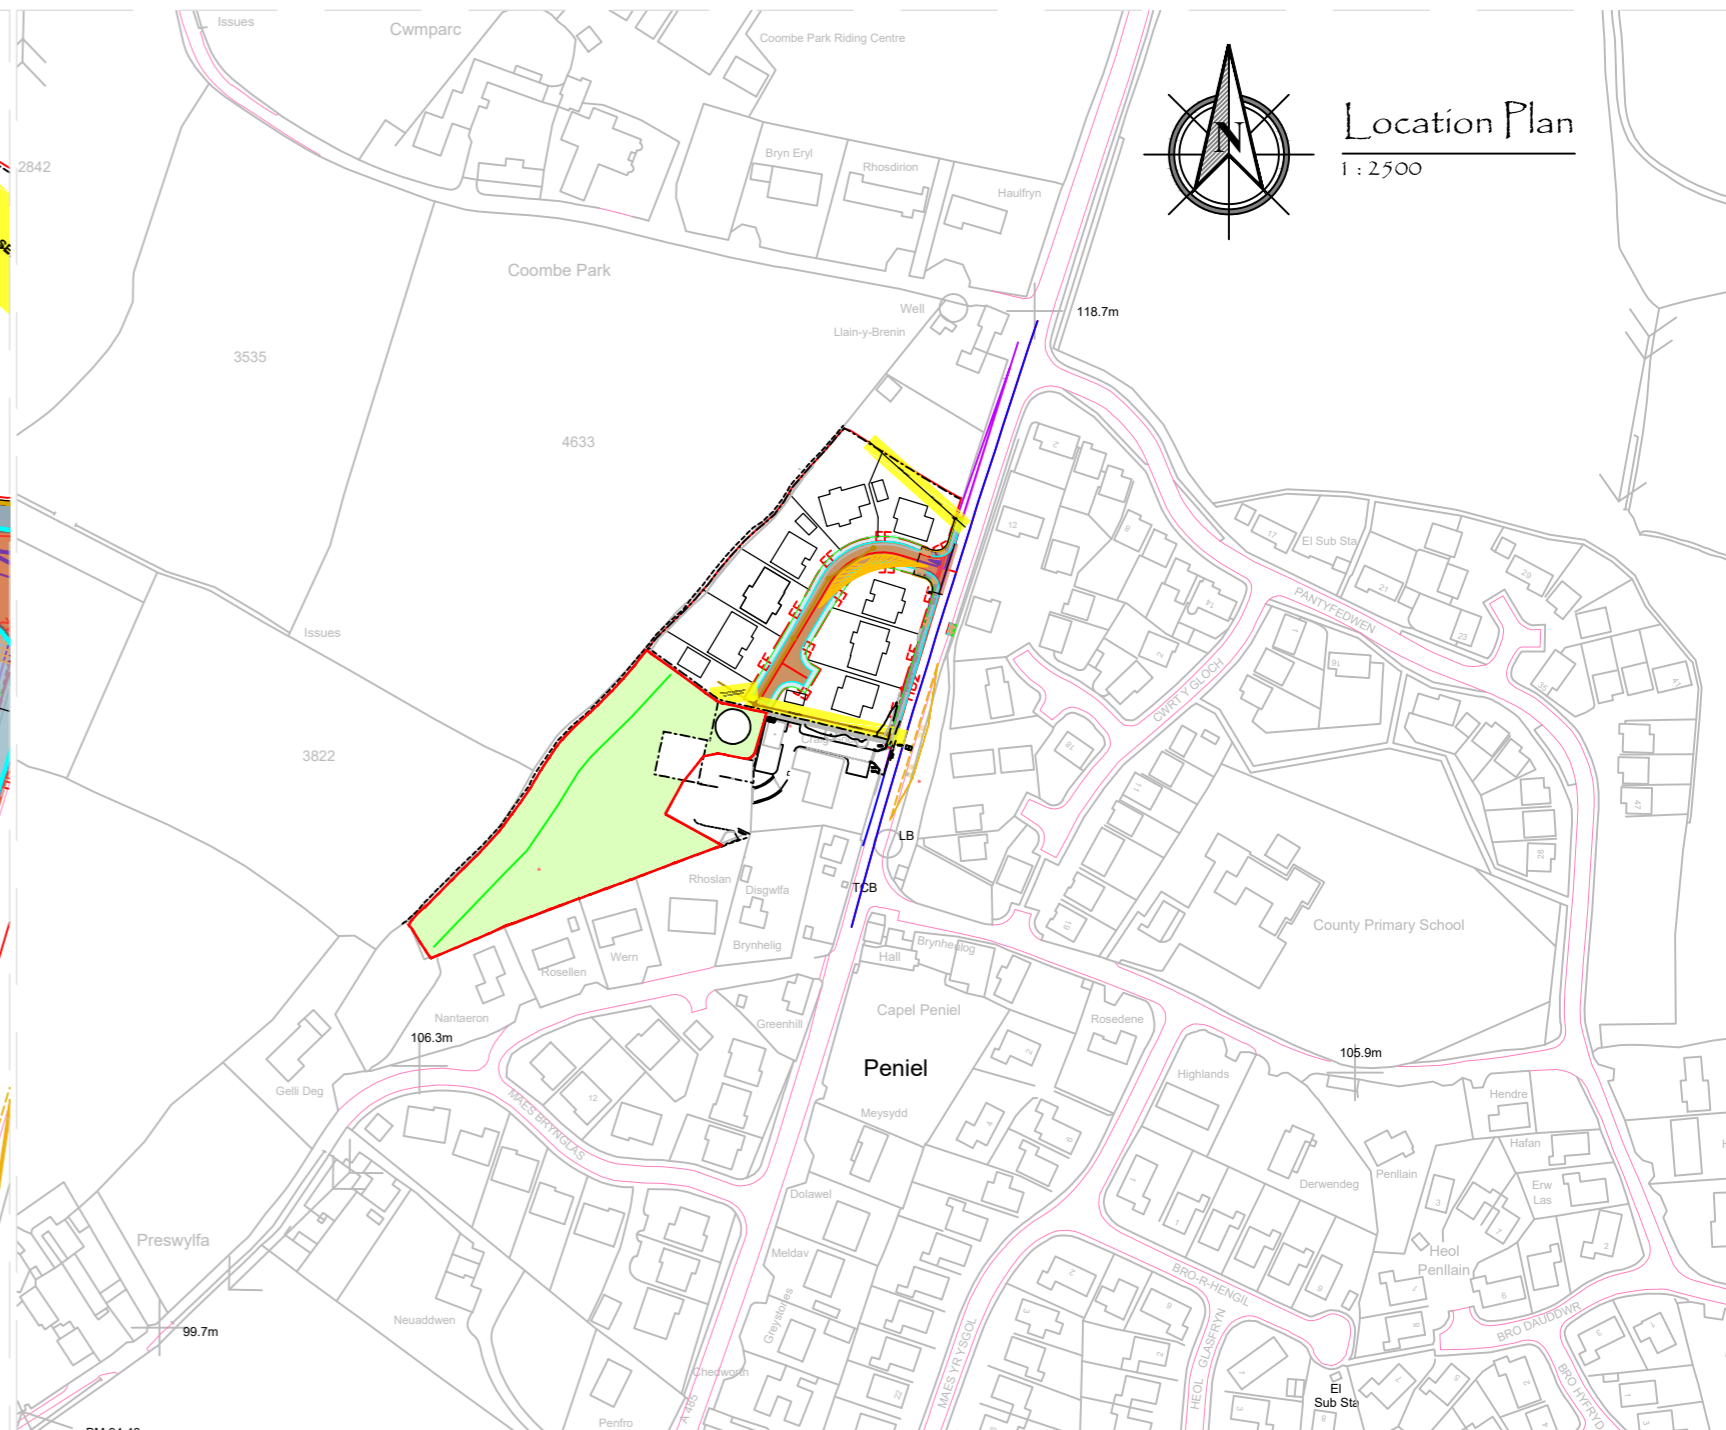

Location Plan
1:2500

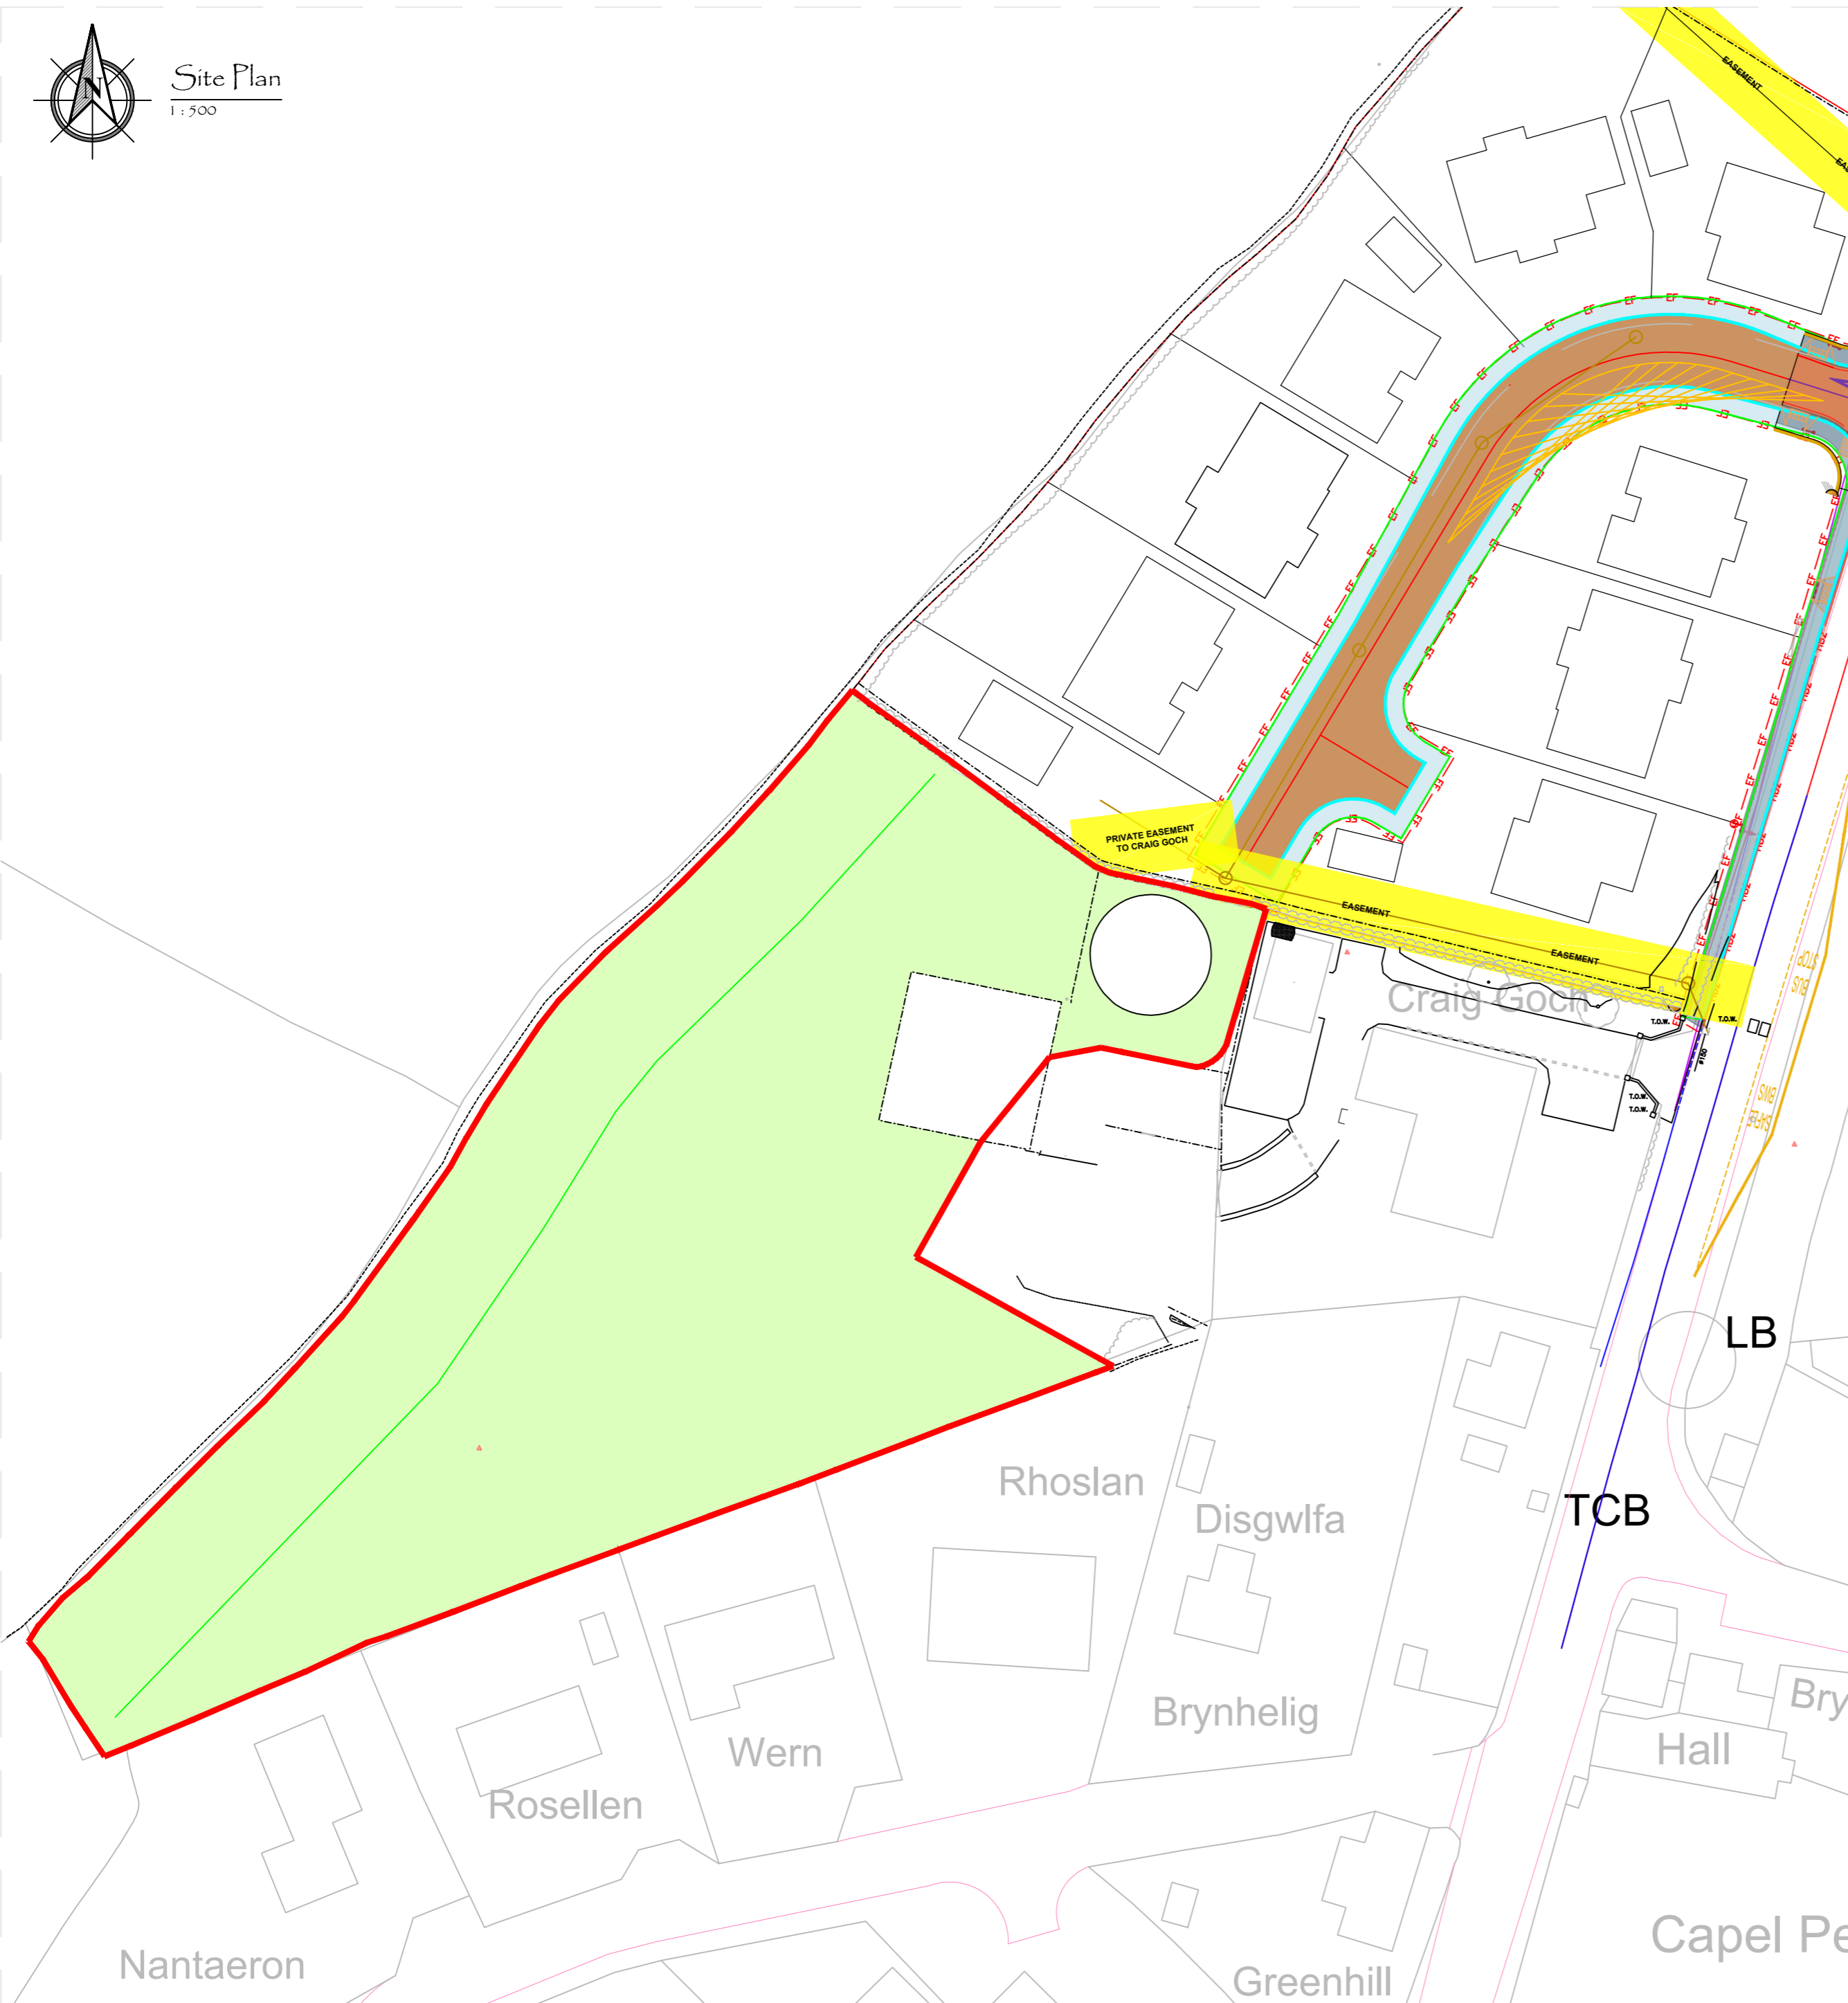

Ordnance Survey, (c) Crown Copyright 2022. All rights reserved. Licence number 100022432.
This site plans is not to be used for conveyance since the boundaries are indicative


THOMAS LOGIN ARCHITECTURE

ROBERT D. THOMAS . MCIAT . ICIOB . BSC(HONS)
Chartered Architecture & Project Management
0781 7825043 - info@ThomasLogin.com
www.ThomasLogin.com
Plas y Berllan, Ffostrosol, Llandysul, Ceredigion, SA44 4TE

Survey · Design · Planning · Building Regulations · Project Management · Inspection Warranty
RESIDENTIAL - COMMERCIAL - INDUSTRIAL - AGRICULTURAL

| | | |
|--|-------------------------------|------------------------|
| No. | Amendment: | Date: |
| Drawing Detail: Site Plans for LDP | | |
| Date: 27th March 2023 | Drawn By: Robert D. Thomas | Page No: 01A |
| Client: Mr. R. & A. Walters c/o Drindod Properties Ltd. | | |
| Site Address: Residential development adjacent, Craig Goch, Peniel, Carmarthenshire, SA32 7DN | | |
| Drawing No: 1130-SP | | |

LDP Site Plans

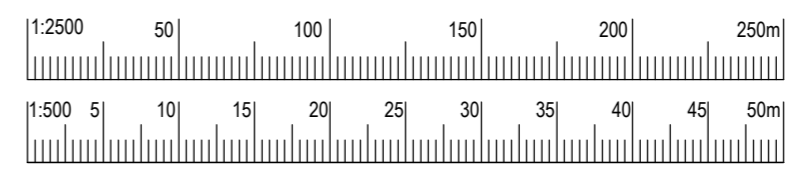

The property of this drawing & design is vested in Robert D. Thomas of THOMAS LOGIN ARCHITECTURE and must not be copied or reproduced in any way without written consent from Robert D. Thomas of THOMAS LOGIN ARCHITECTURE. © Copyright protection is automatic under the Copyright, Designs and Patents Act 1988 for original architectural works. This is underlined by the changes to the Intellectual Property Act 2014.
If a case of copyright infringement is proven, the court can apply for compensation.
It is the contractor's responsibility to verify all dimensions on site prior to commencing with works. Figured metric dimensions to be worked to wherever given. Imperial dimensions are approximate only and must not be relied upon.
Dimensions are measured to either structural or the allowance for finishes.
It is the contractor's responsibility to confirm all levels on site prior to commencement of any work. Levels shown on this drawing are for indication purpose only, except where specifically dimensioned.
Third party Services position of its apparatus is given by the way of general guidance only, on the strict understanding that it is based on the best information available and no warranty as to its correctness is relied upon.
It is the contractor's responsibility to fully familiarize himself with the works before proceeding.