




**NOTES**


All dimensions to be verified on site. Do not scale this drawing. All discrepancies to be clarified with project Landscape Architect.

This drawing is the property of Urban Wilderness Ltd and is issued on the condition it is not reproduced, retained or disclosed to any unauthorised person, either wholly or in part without written consent of Urban Wilderness Ltd.

1. DRAWINGS FOR **PLANNING PURPOSE ONLY**.
2. Drawings based on digital information survey provided by Emapsite.

**KEY**

 Application Boundary (1.1ha)

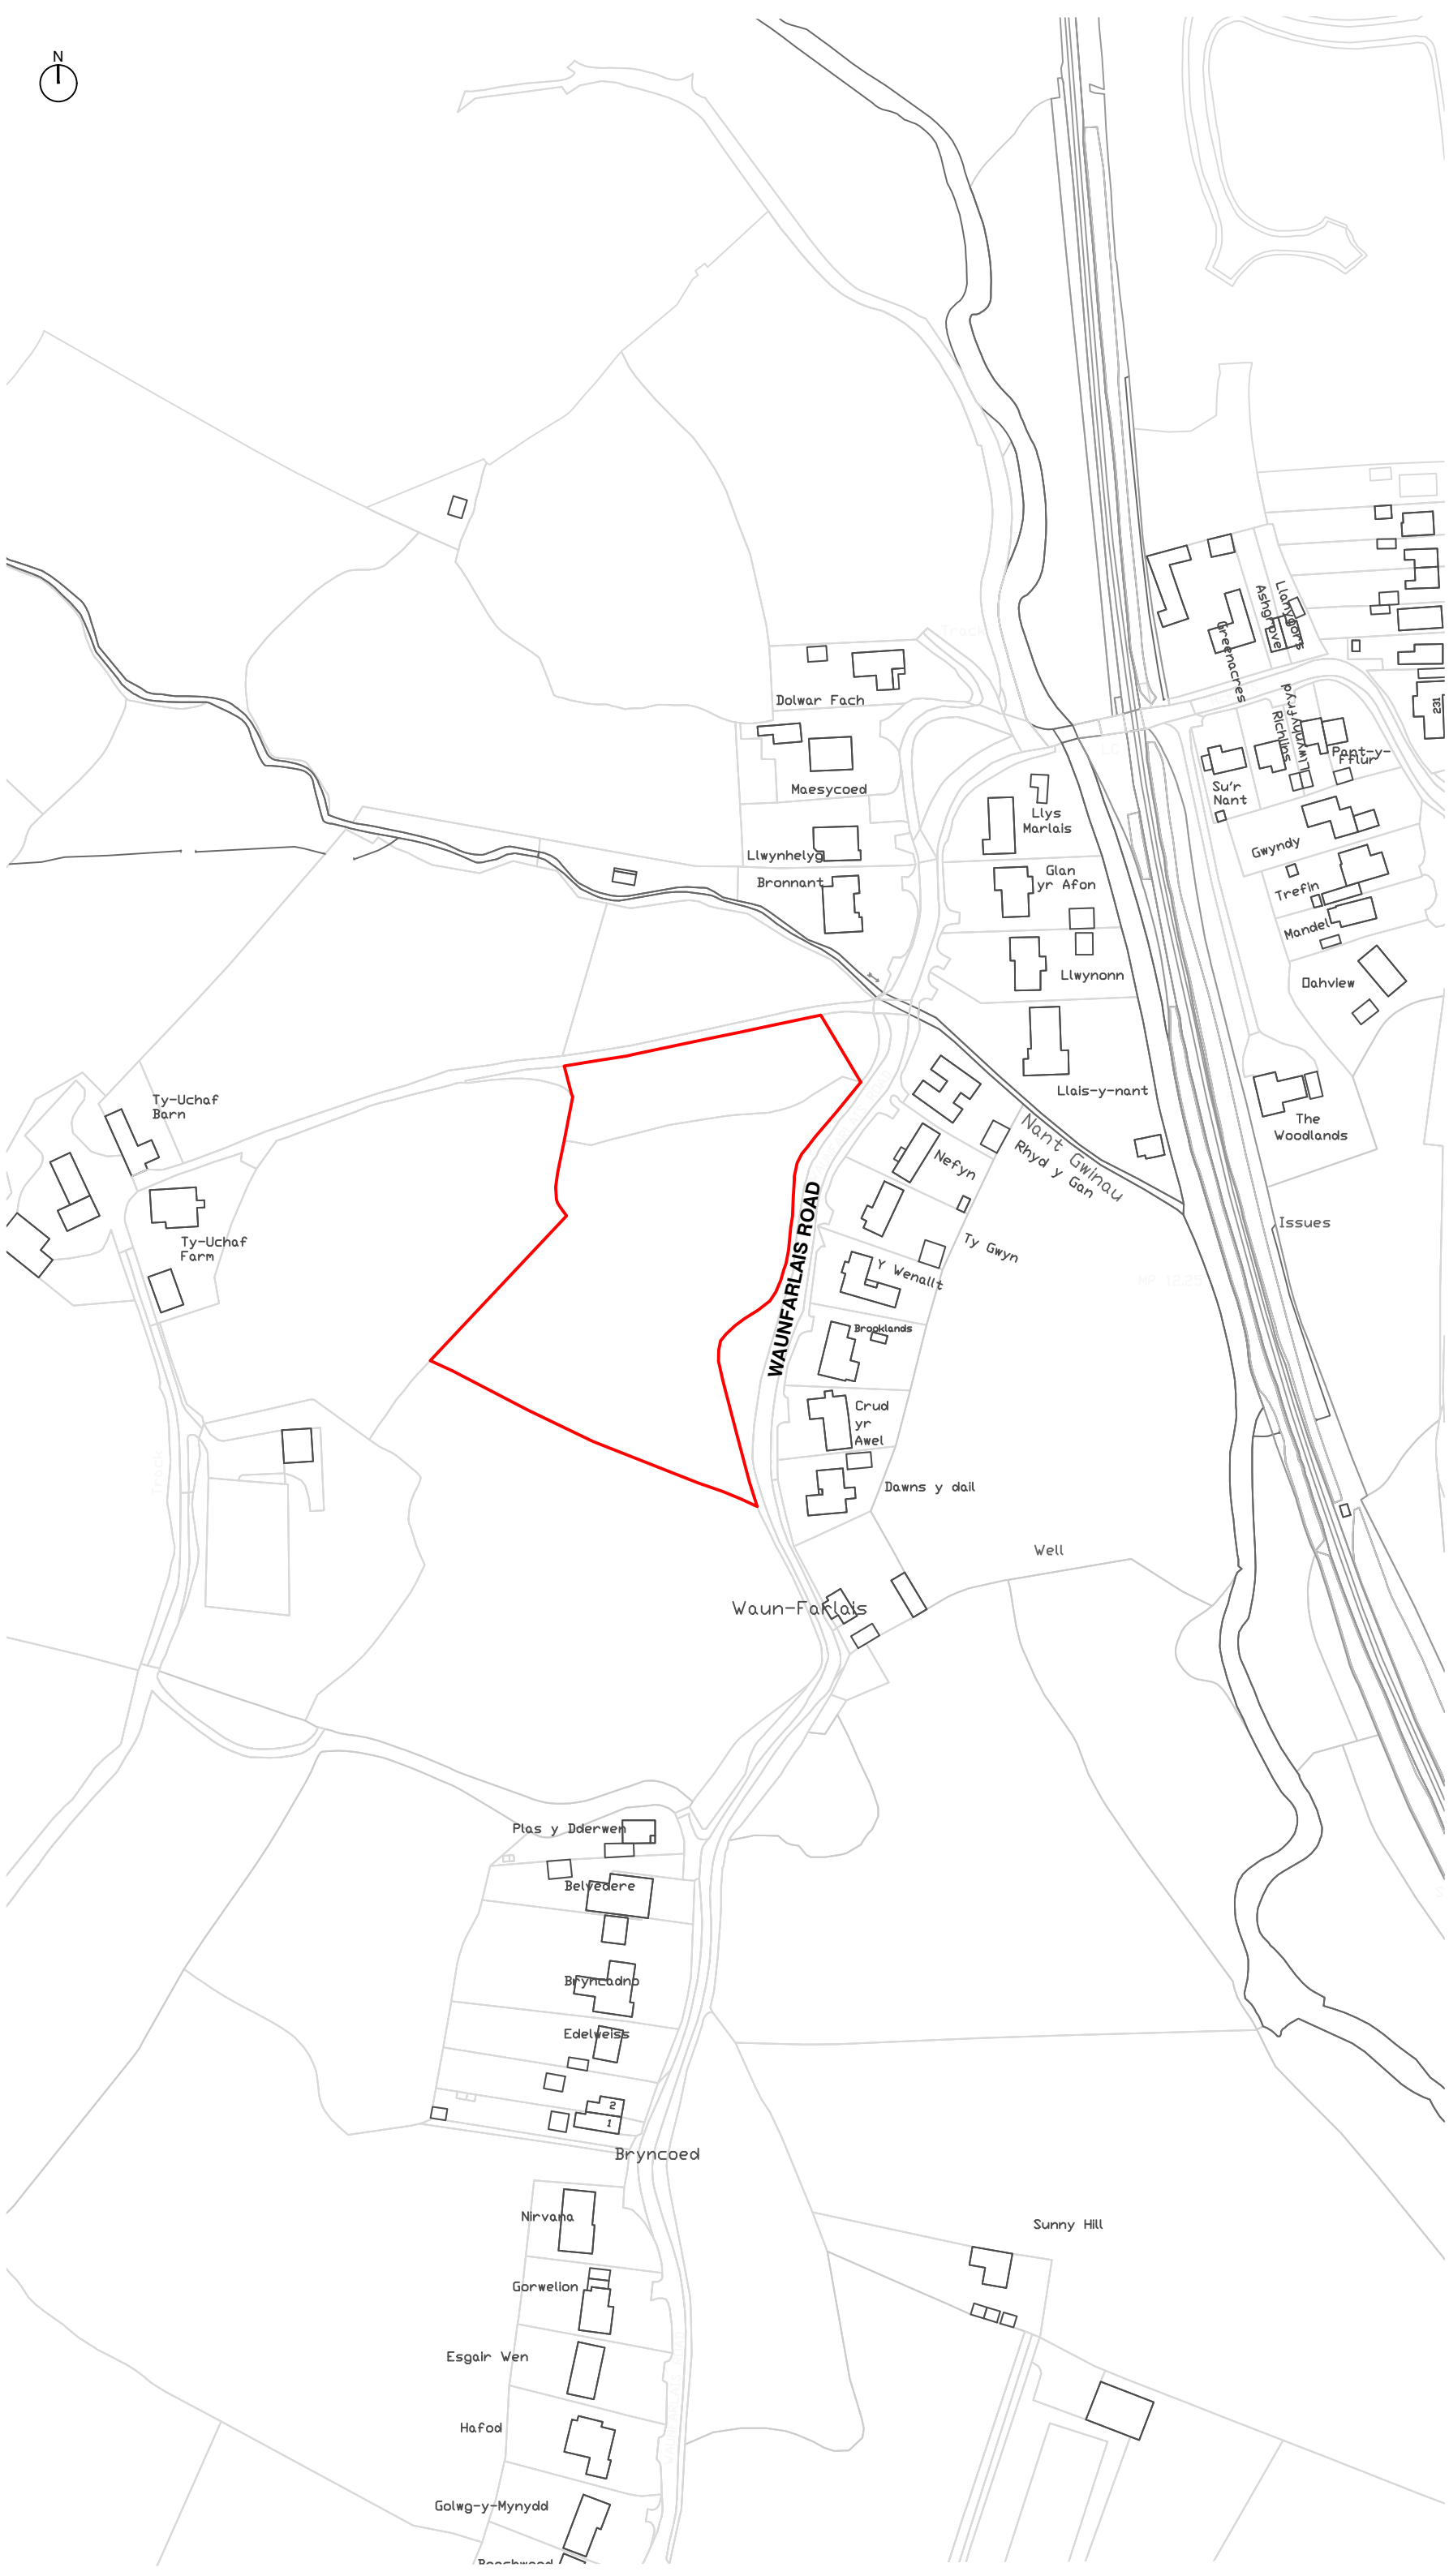

-	First Issue	7 Feb 19
rev	details	date



7 Saw Mill Yard, Water Lane, Holbeck, Leeds  
 LS11 5WH  
 www.urbanwilderness.co.uk  
 design@urbanwilderness.co.uk  
 0113 472 0030  
 registered in Scotland SC371979

client  
**Mr. John Morris**

project  
**Waunfarlais Road, Llandybie**

drawing title  
**Red Line Boundary**

drawing status		
<b>PLANNING</b>		
drawn by	checked by	date
SDJ	NJE	7 Feb 19
scale	paper size	
1:1000	A3	
job/dwg no.	rev.	
284-P-001	-	