

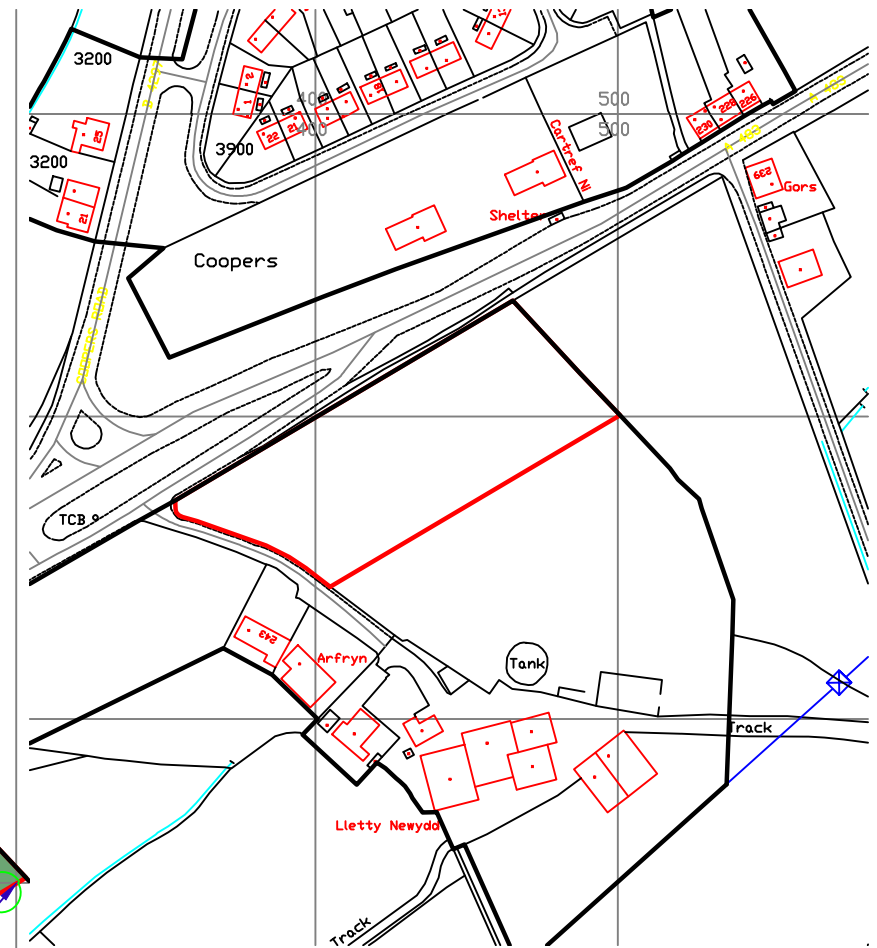


Coopers

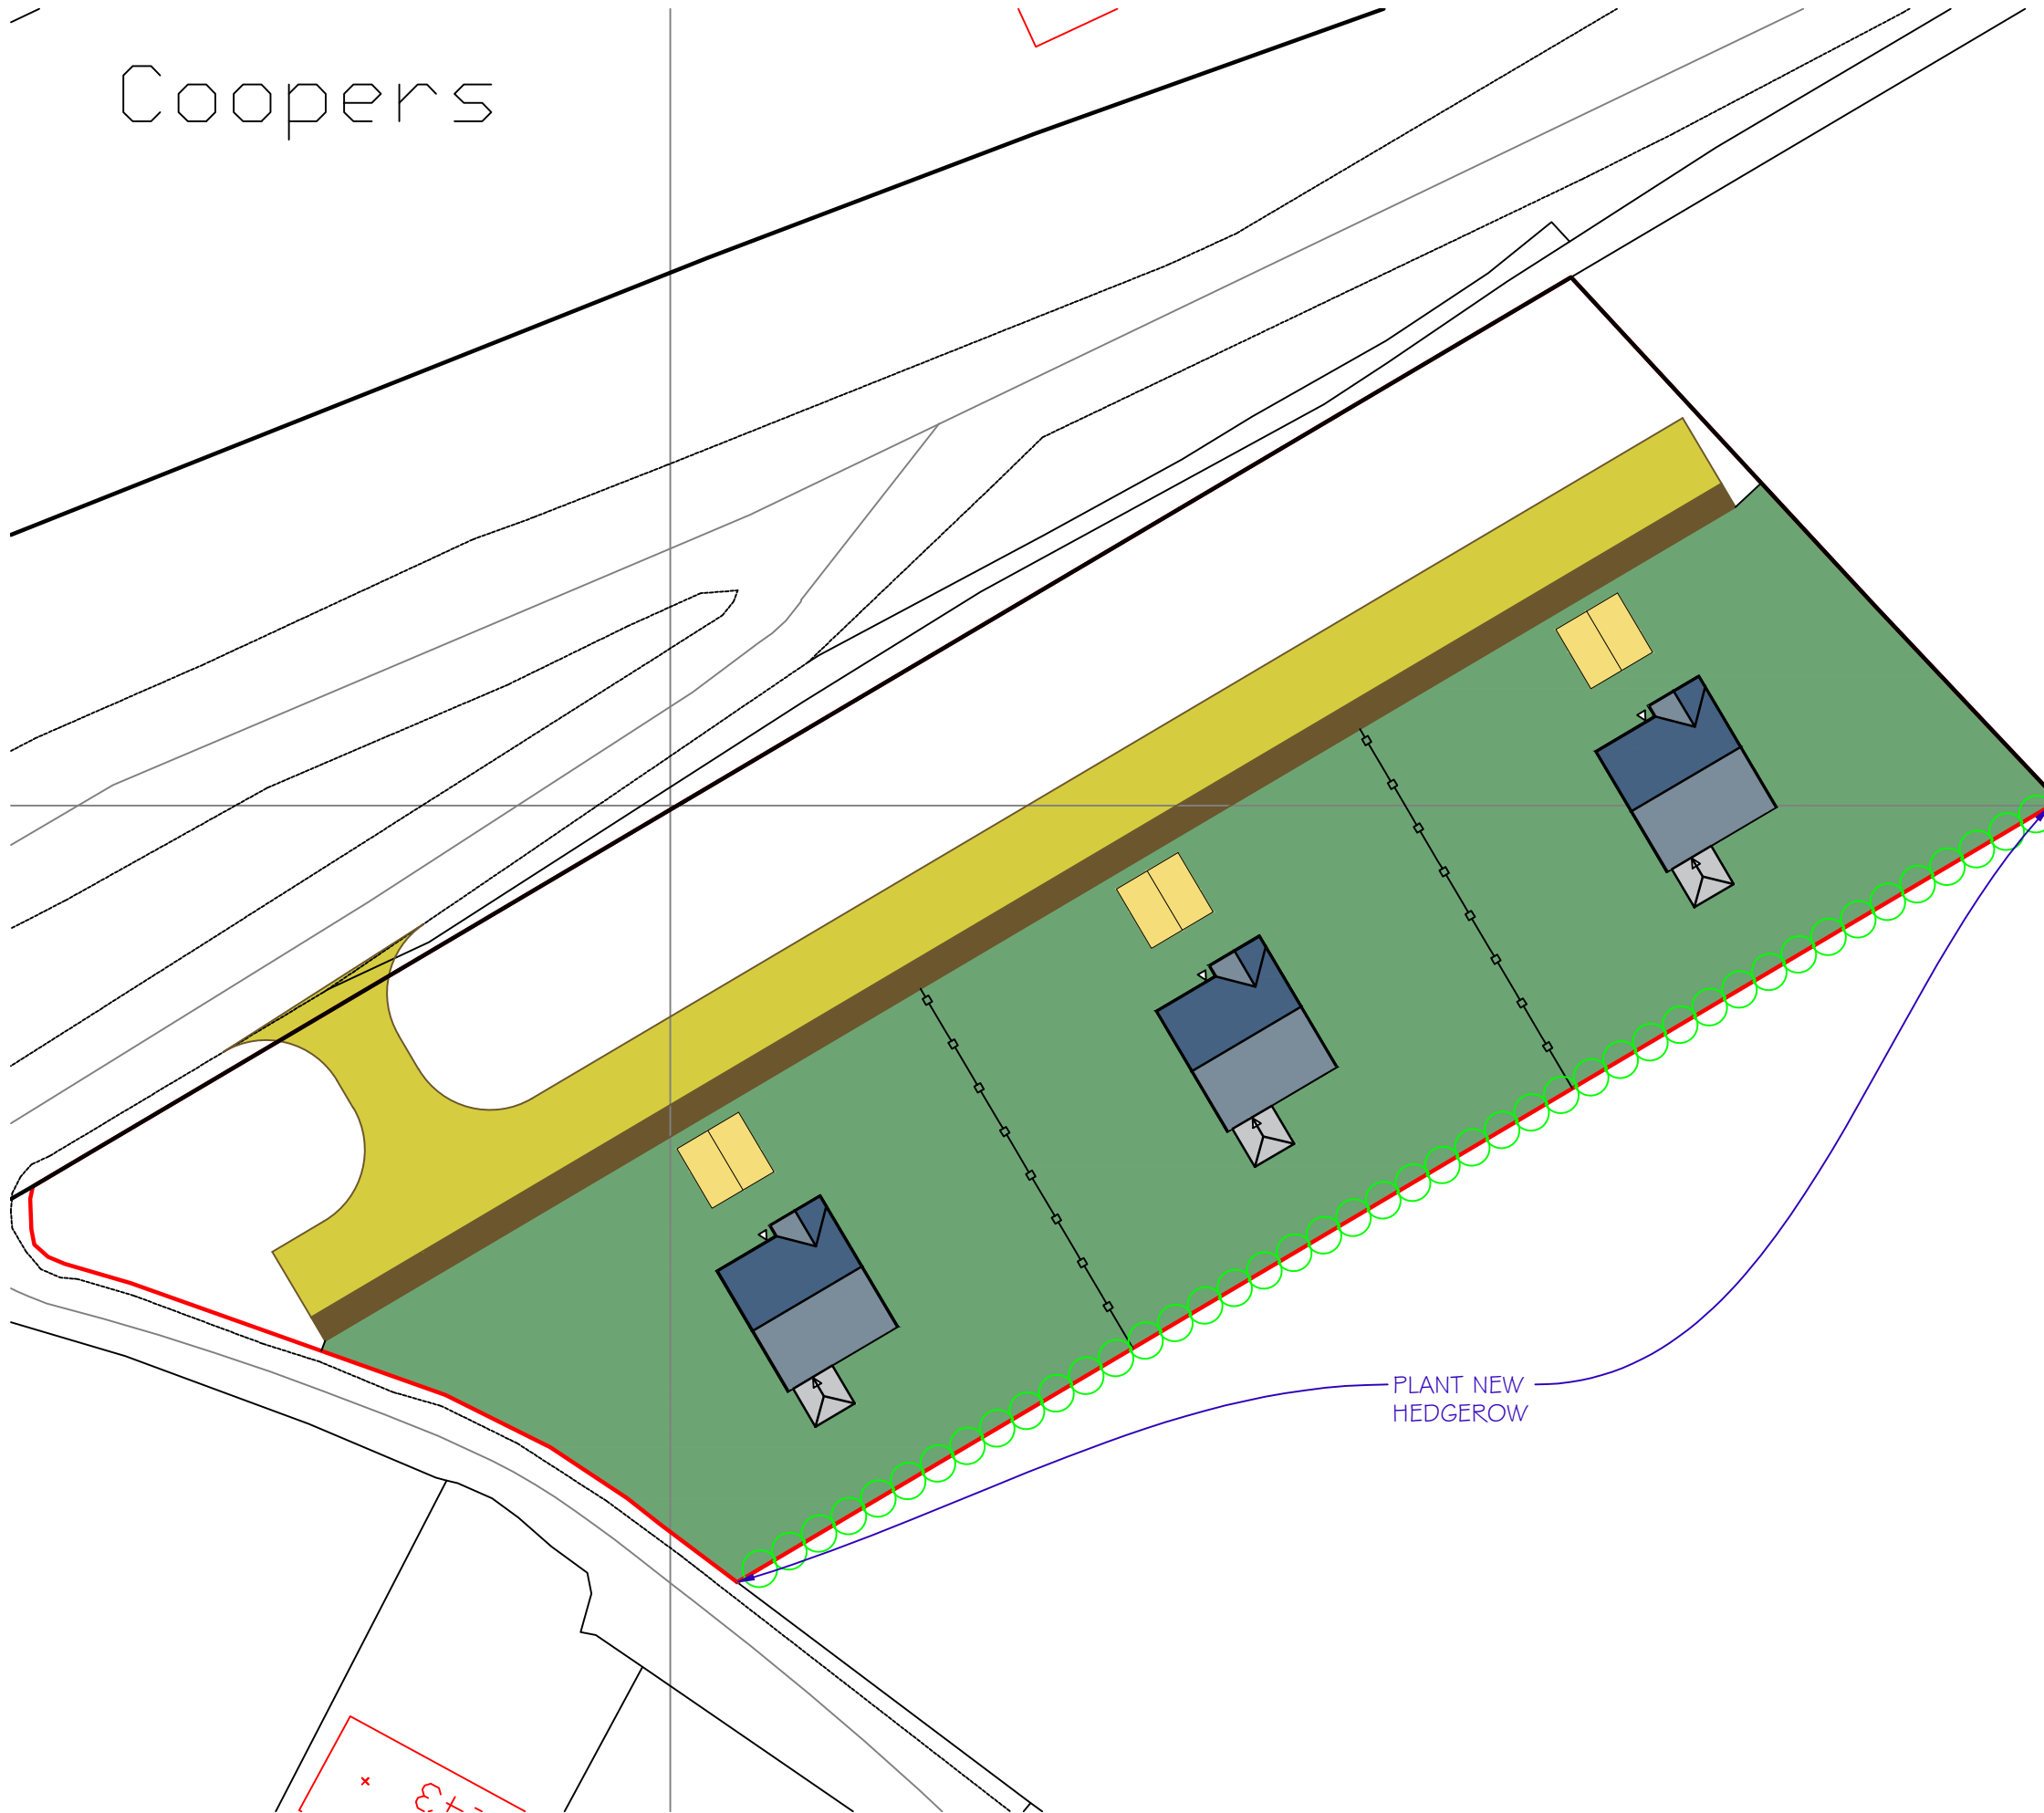


CANDIDATE SITE

EXISTING DEVELOPMENT LIMITS

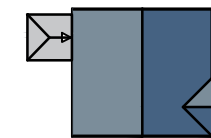

TWO STOREY  
DETACHED DWELLING  
192 SQ.M  
4 BEDROOM

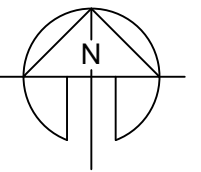

CARMARTHENSHIRE LOCAL  
DEVELOPMENT PLAN REVIEW

CANDIDATE SITE SUBMISSION

LAND OFF PONARDULAIS ROAD,  
COOPERS, TYCROES

SCALE : 1/500, 1/2500 @ A3

DRAWING NO: 0690.a/RB AUGUST 2018