



Applicant: Ken Howell, Penlanfawr.
Scale: 1:1250scale at A3
Date 10/04/2023

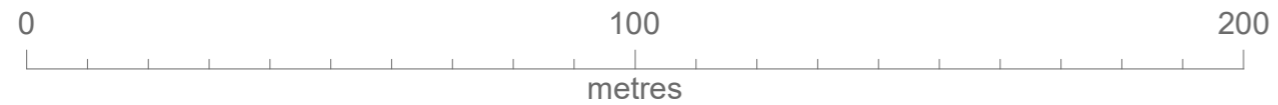

© Crown copyright 2023 Ordnance Survey 100053143

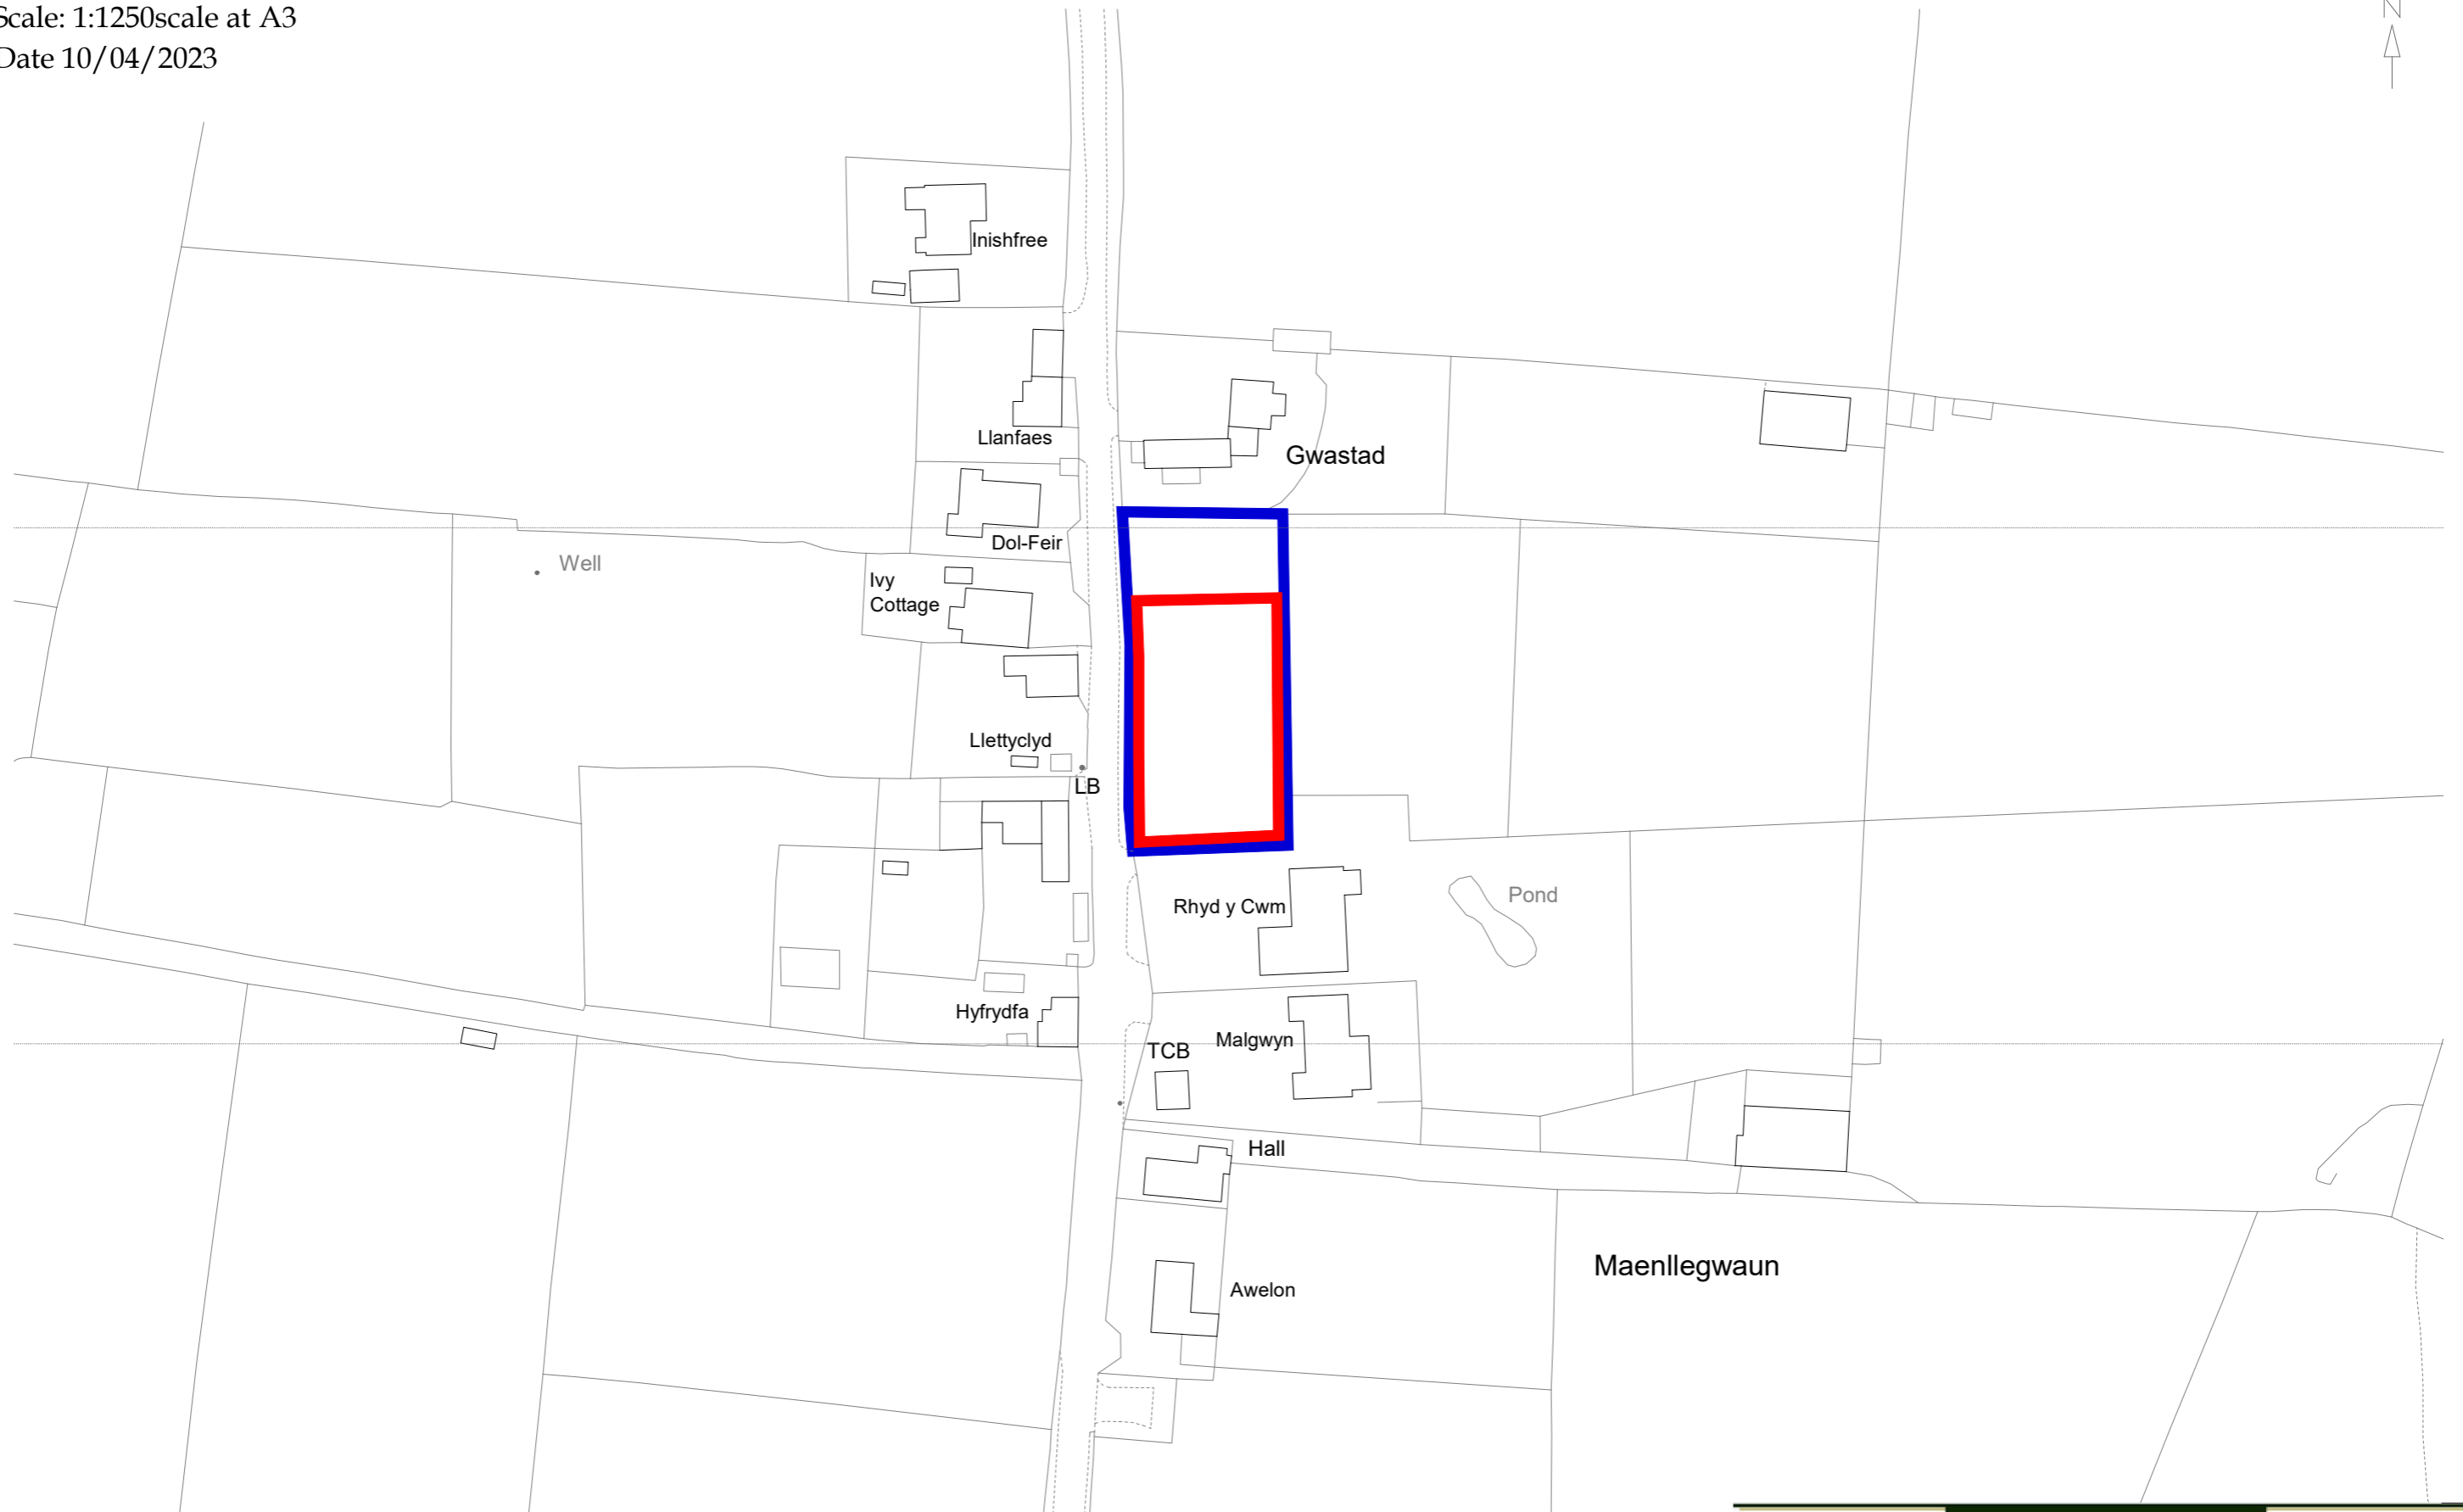