

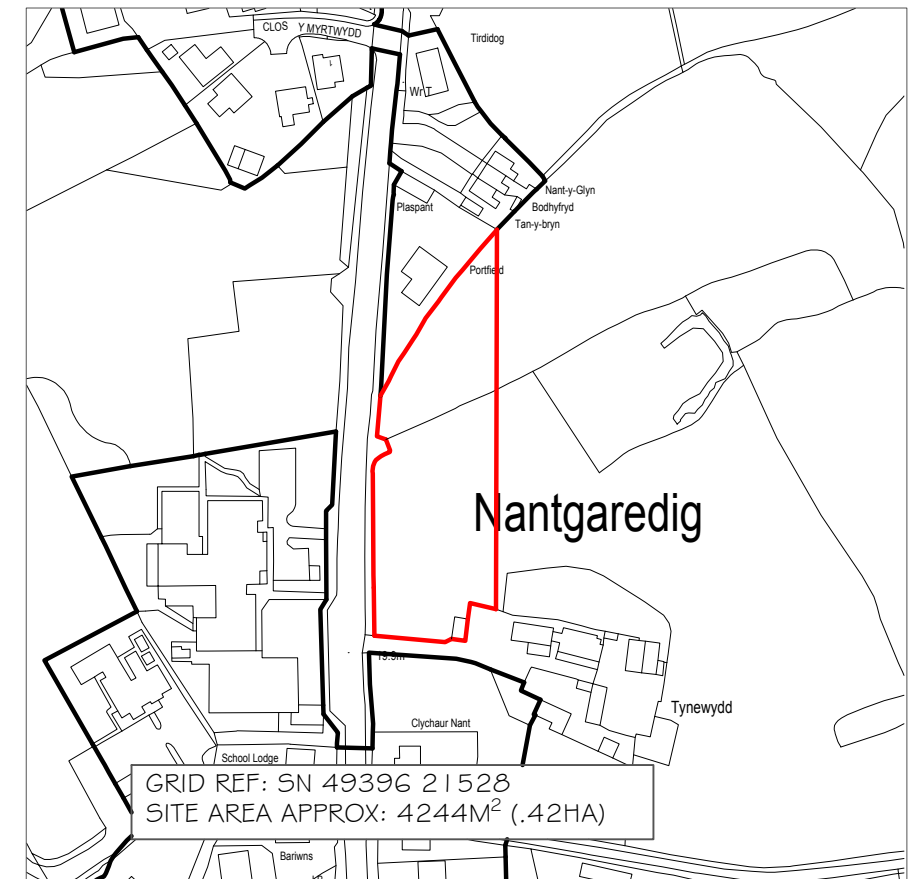


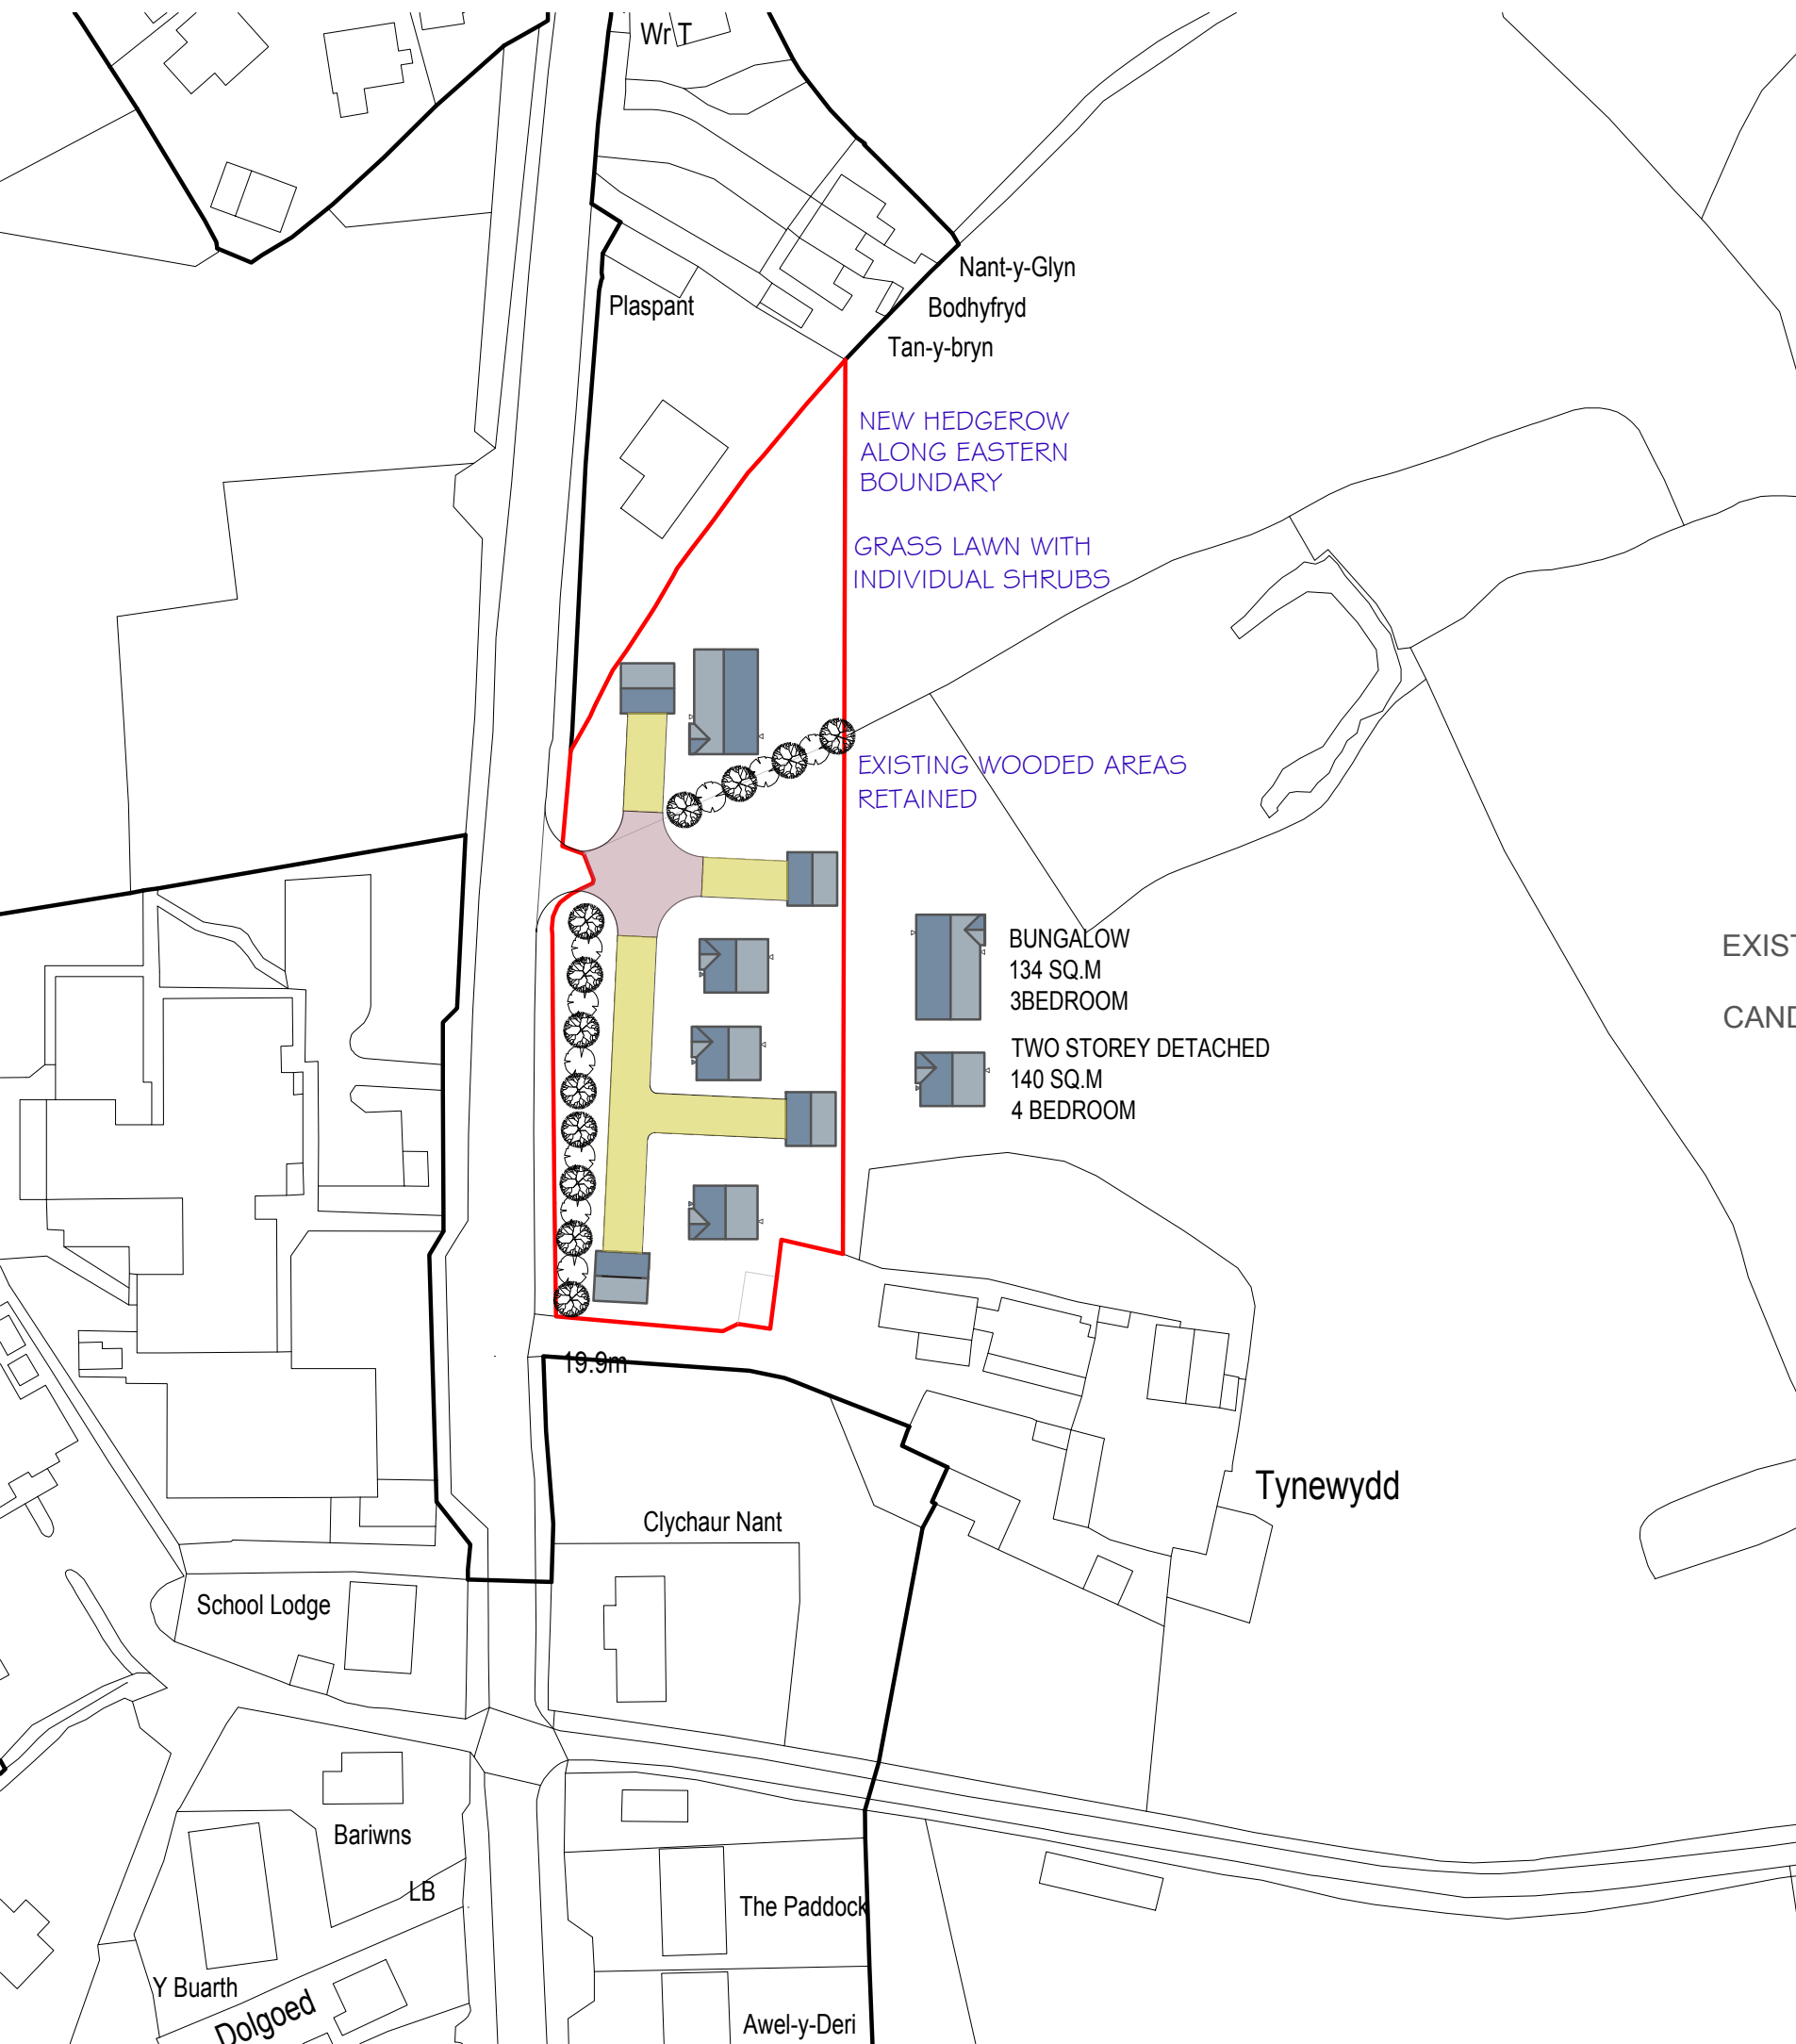

EXISTING DEVELOPMENT LIMITS —

CANDIDATE SITE —

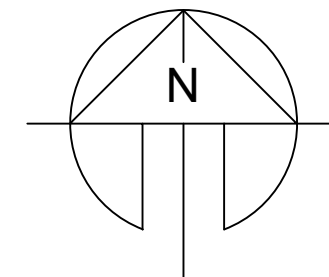

CARMARTHENSHIRE LOCAL
DEVELOPMENT PLAN REVIEW

CANDIDATE SITE SUBMISSION

LAND PART OF TY NEWYDD,
STATION ROAD, NANTGAREDIG,
CARMS, SA32 7LQ

SCALE : 1/1000, 1/2500 @ A3

DRAWING NO: 0685.a/RB AUG 2018