


1 Site location
1 : 2500



3 Plan key
1 : 200

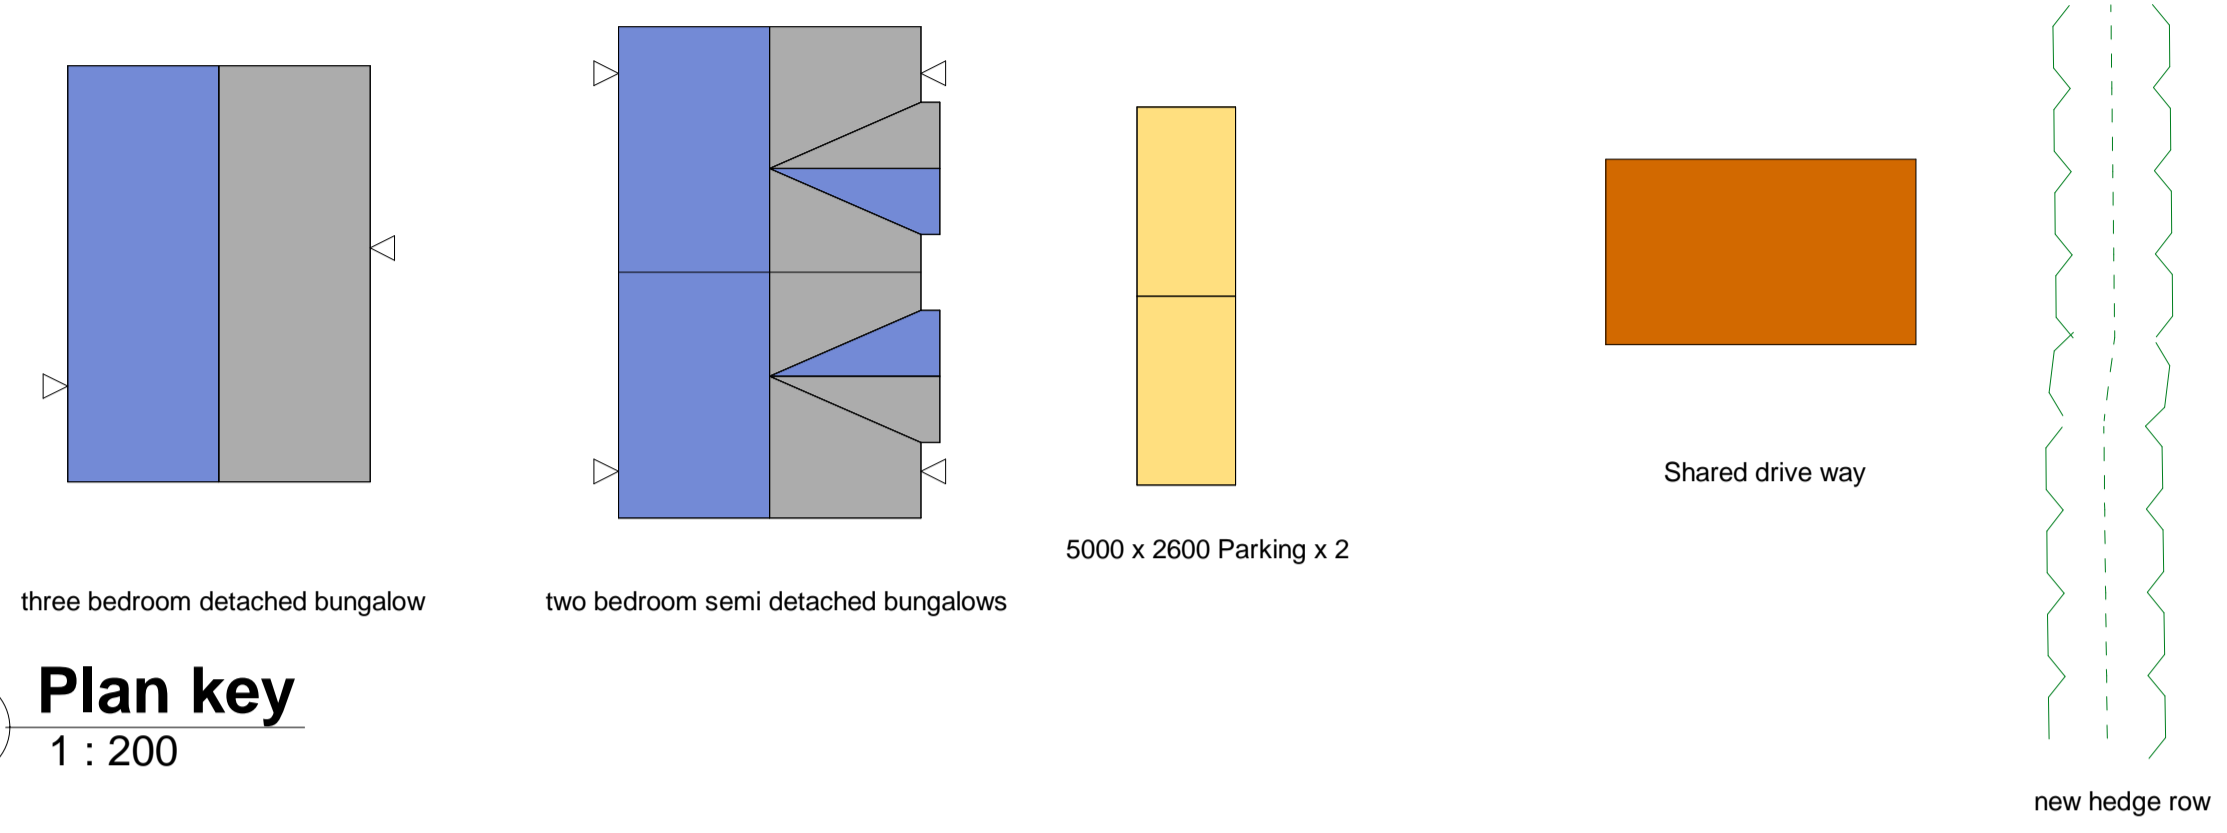

2 Site layout
1 : 500

Map reference SN50197 21661
Site area 2.127 HA

THIS BLOCK PLAN IS OS PLAN BASED AND IS LARGELY SCHEMATIC . NO ACCOUNT HAS BEEN TAKEN OF ANY UTILITY SERVICES OR APPARATUS THAT MAY BE ON SITE, GROUND LEVELS OR OTHER GEO-PHYSICAL CONDITIONS. THE PURPOSE OF THE BLOCK PLAN IS TO DEMONSTRATE THAT AN APPROPRIATE LAYOUT SOLUTION CAN BE DEvised FOR THE SITE TO SATISFY ALL NORMAL DEVELOPMENT CONTROL CONSIDERATIONS. EXACT SITE BOUNDARIES TO BE CONFIRMED.

Rev	Description	Date

CODE	SUITABILITY DESCRIPTION
STATUS	PURPOSE OF ISSUE

Carmarthenshire Local Development Plan
Review – Candidate Site Submission

PROJECT
Land adjoining Memorial hall,
Pontargothen, SA32 7LZ

DRAWN BY Author	CHECKED BY Checker	DATE 15/08/2018
SCALE (@ A1) As indicated	PROJECT NUMBER Project Number	
DRAWING NUMBER A101	REV	