
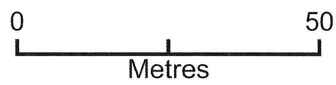


# Land at Llwyn Yr Aderyn, Brechfa

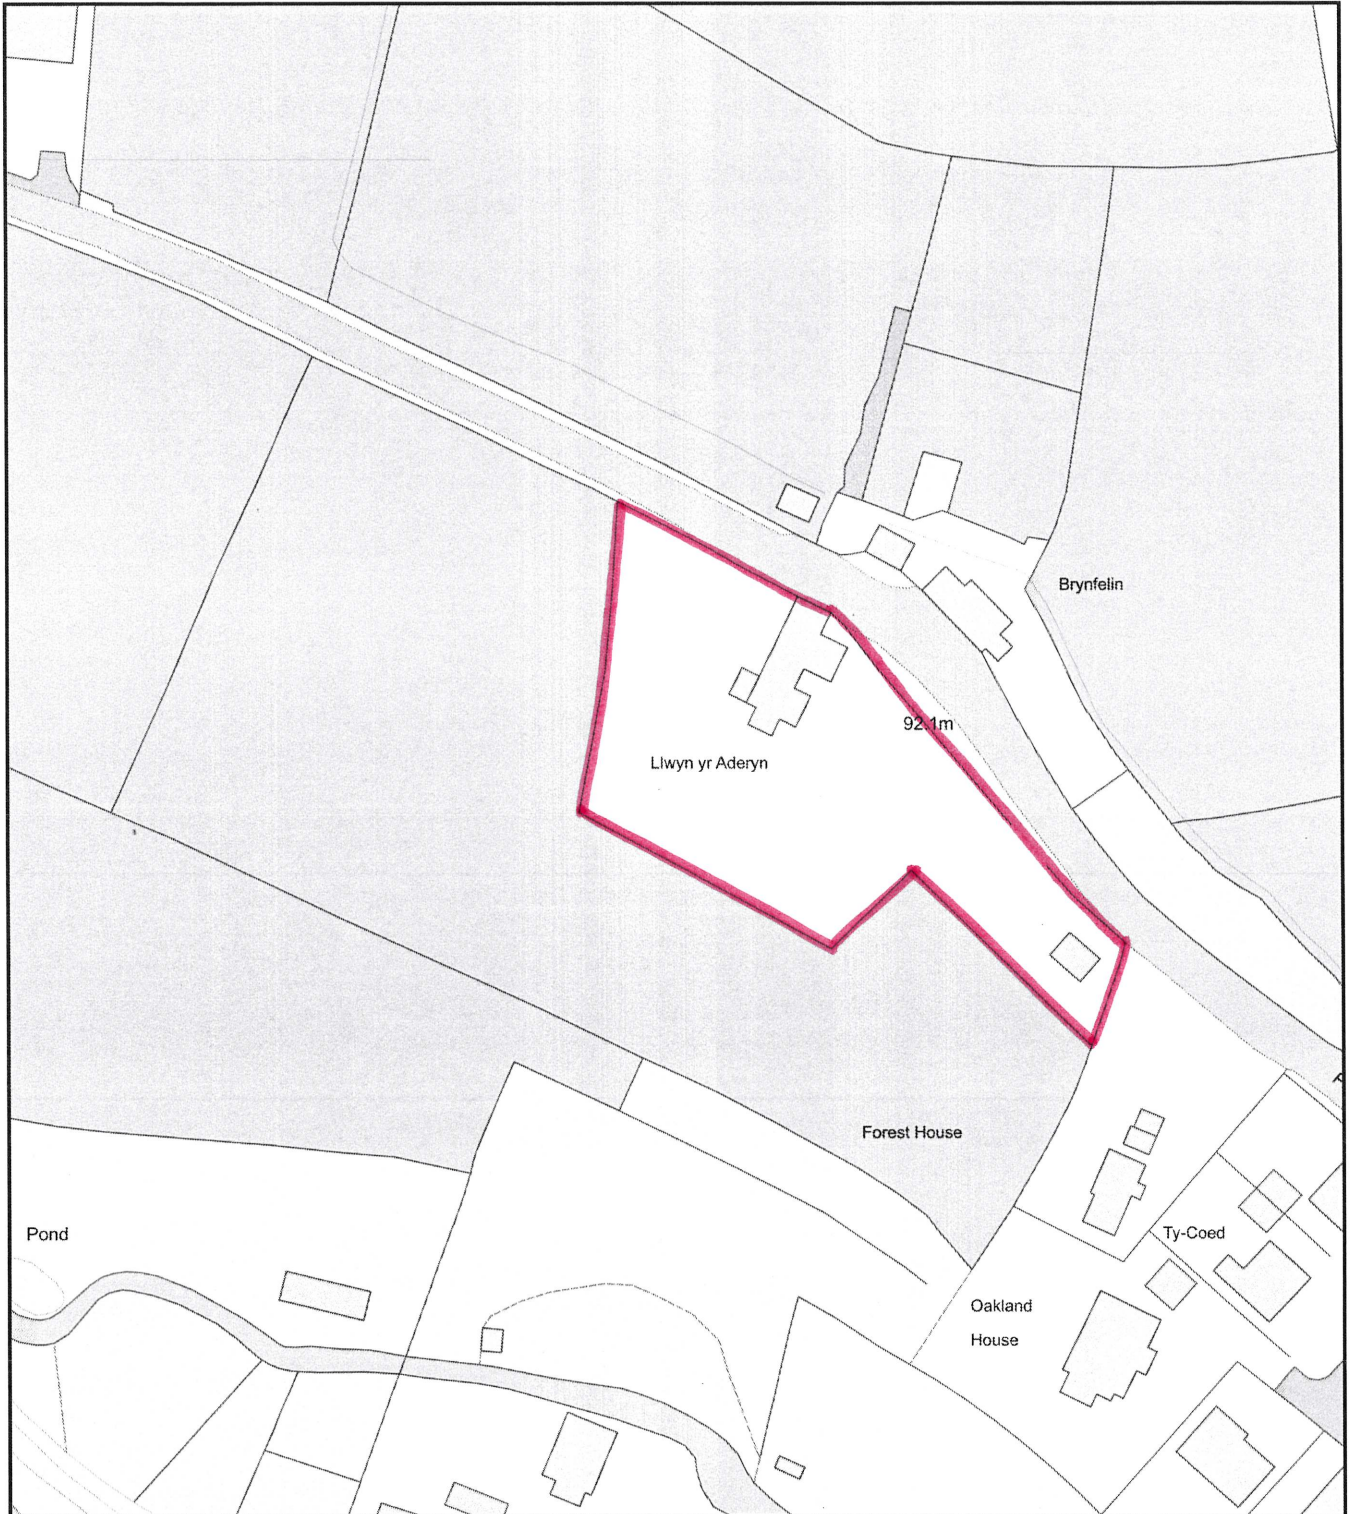

Plan Produced for: Evans Banks Palnning

Date Produced: 13 Apr 2023

Plan Reference Number: TQRQM23103161857695

Scale: 1:1250 @ A4