

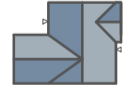
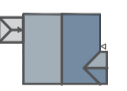
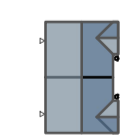


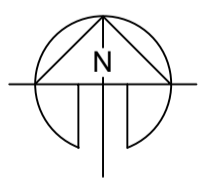

- CANDIDATE SITE —
- EXISTING DEVELOPMENT LIMITS —
-  TWO STOREY DETACHED
256 SQ.M
4 BEDROOM
-  TWO STOREY DETACHED
192 SQ.M
4 BEDROOM
-  TWO STOREY SEMI-DETACHED
136 SQ.M
3 BEDROOM

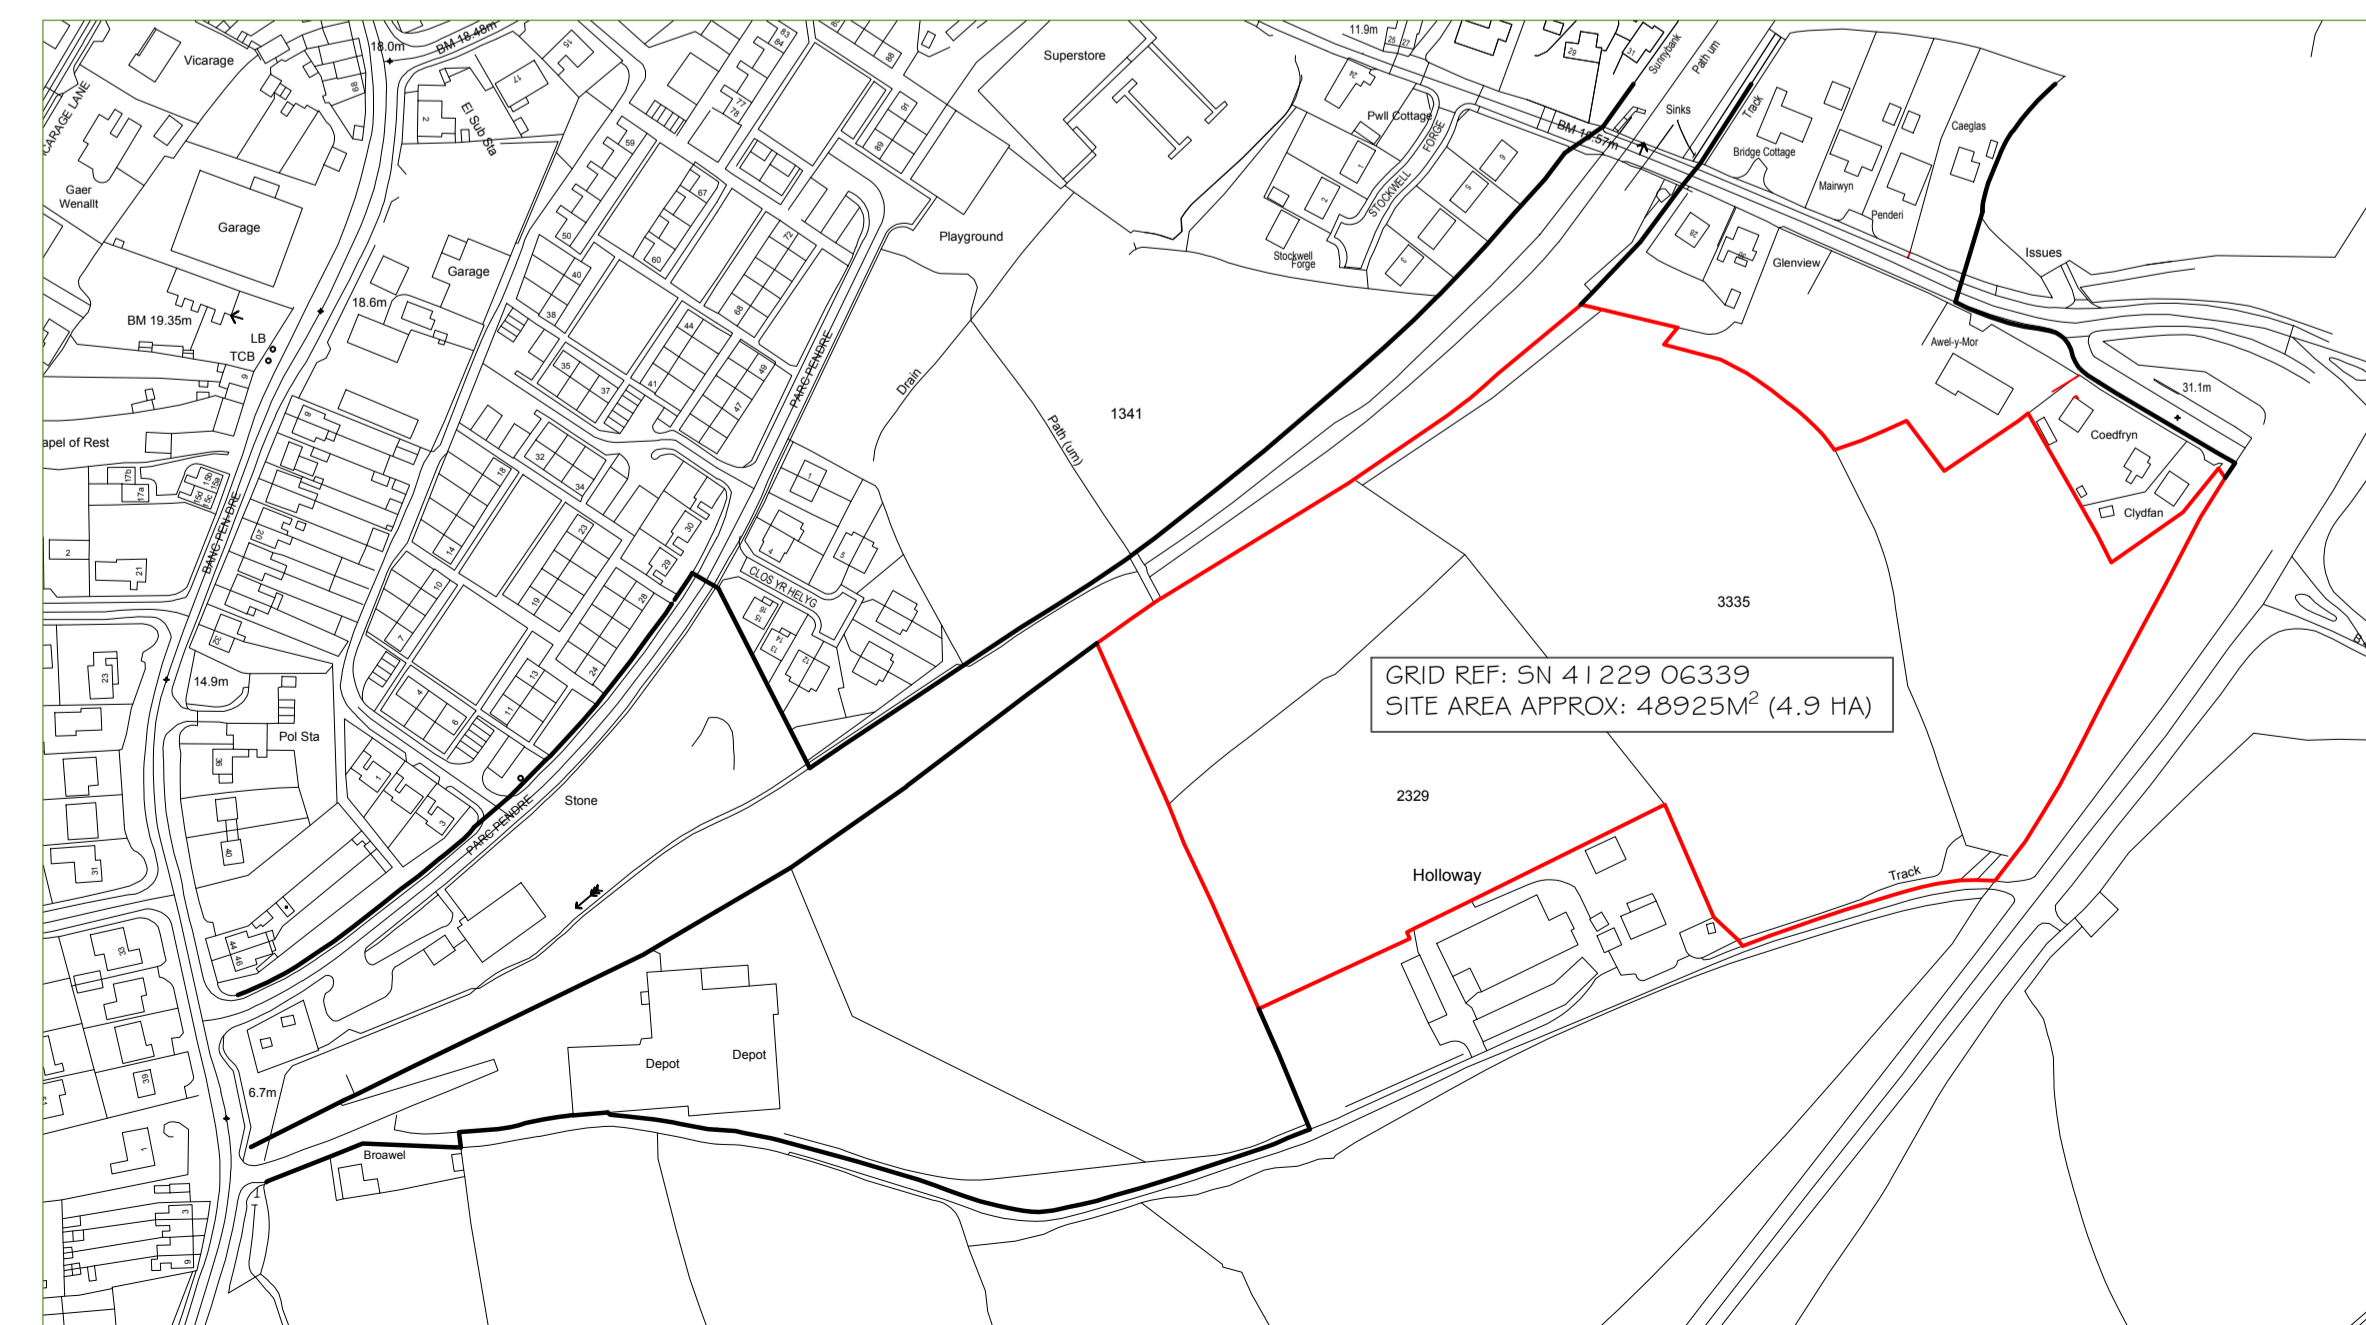

CARMARTHENSHIRE LOCAL
DEVELOPMENT PLAN REVIEW
CANDIDATE SITE SUBMISSION

LAND PART OF HOLLOWAY FARM,
KIDWELLY, CARMS, SA17 4TW

SCALE : 1/1000, 1/2500 @ A1

DRAWING NO: 0617a/RB JULY 2018