


Kidwelly site

Supplied by: www.ukmapcentre.com

Serial No: 261819

Centre Coordinates: 241376,206873

Production Date: 11/04/2023 17:39:06

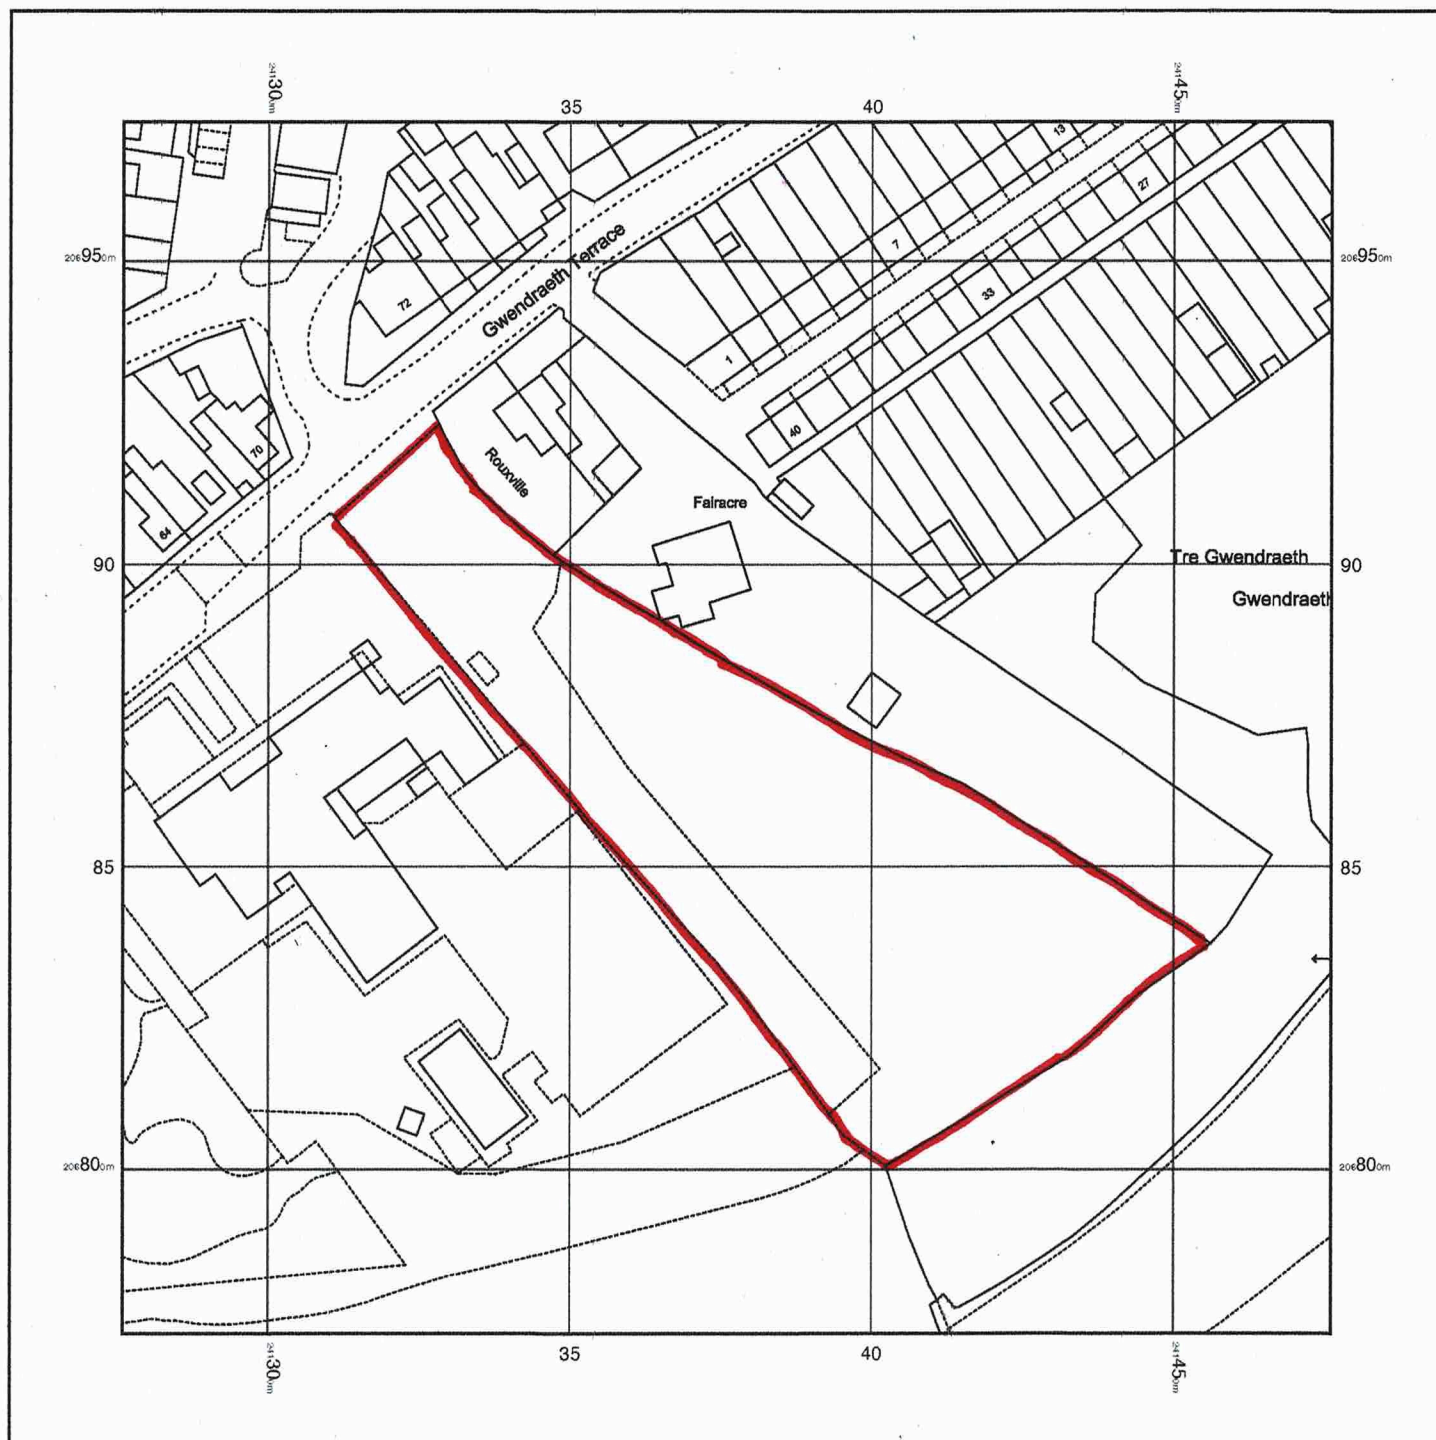

© Crown copyright and database rights 2023 Ordnance Survey 100048957. The representation of road, track or path is no evidence of a boundary or right of way. The representation of features as lines is no evidence of a property boundary.

0m 1cm = 12.5m 62.5m
Scale 1:1250