


Key

Site Boundary

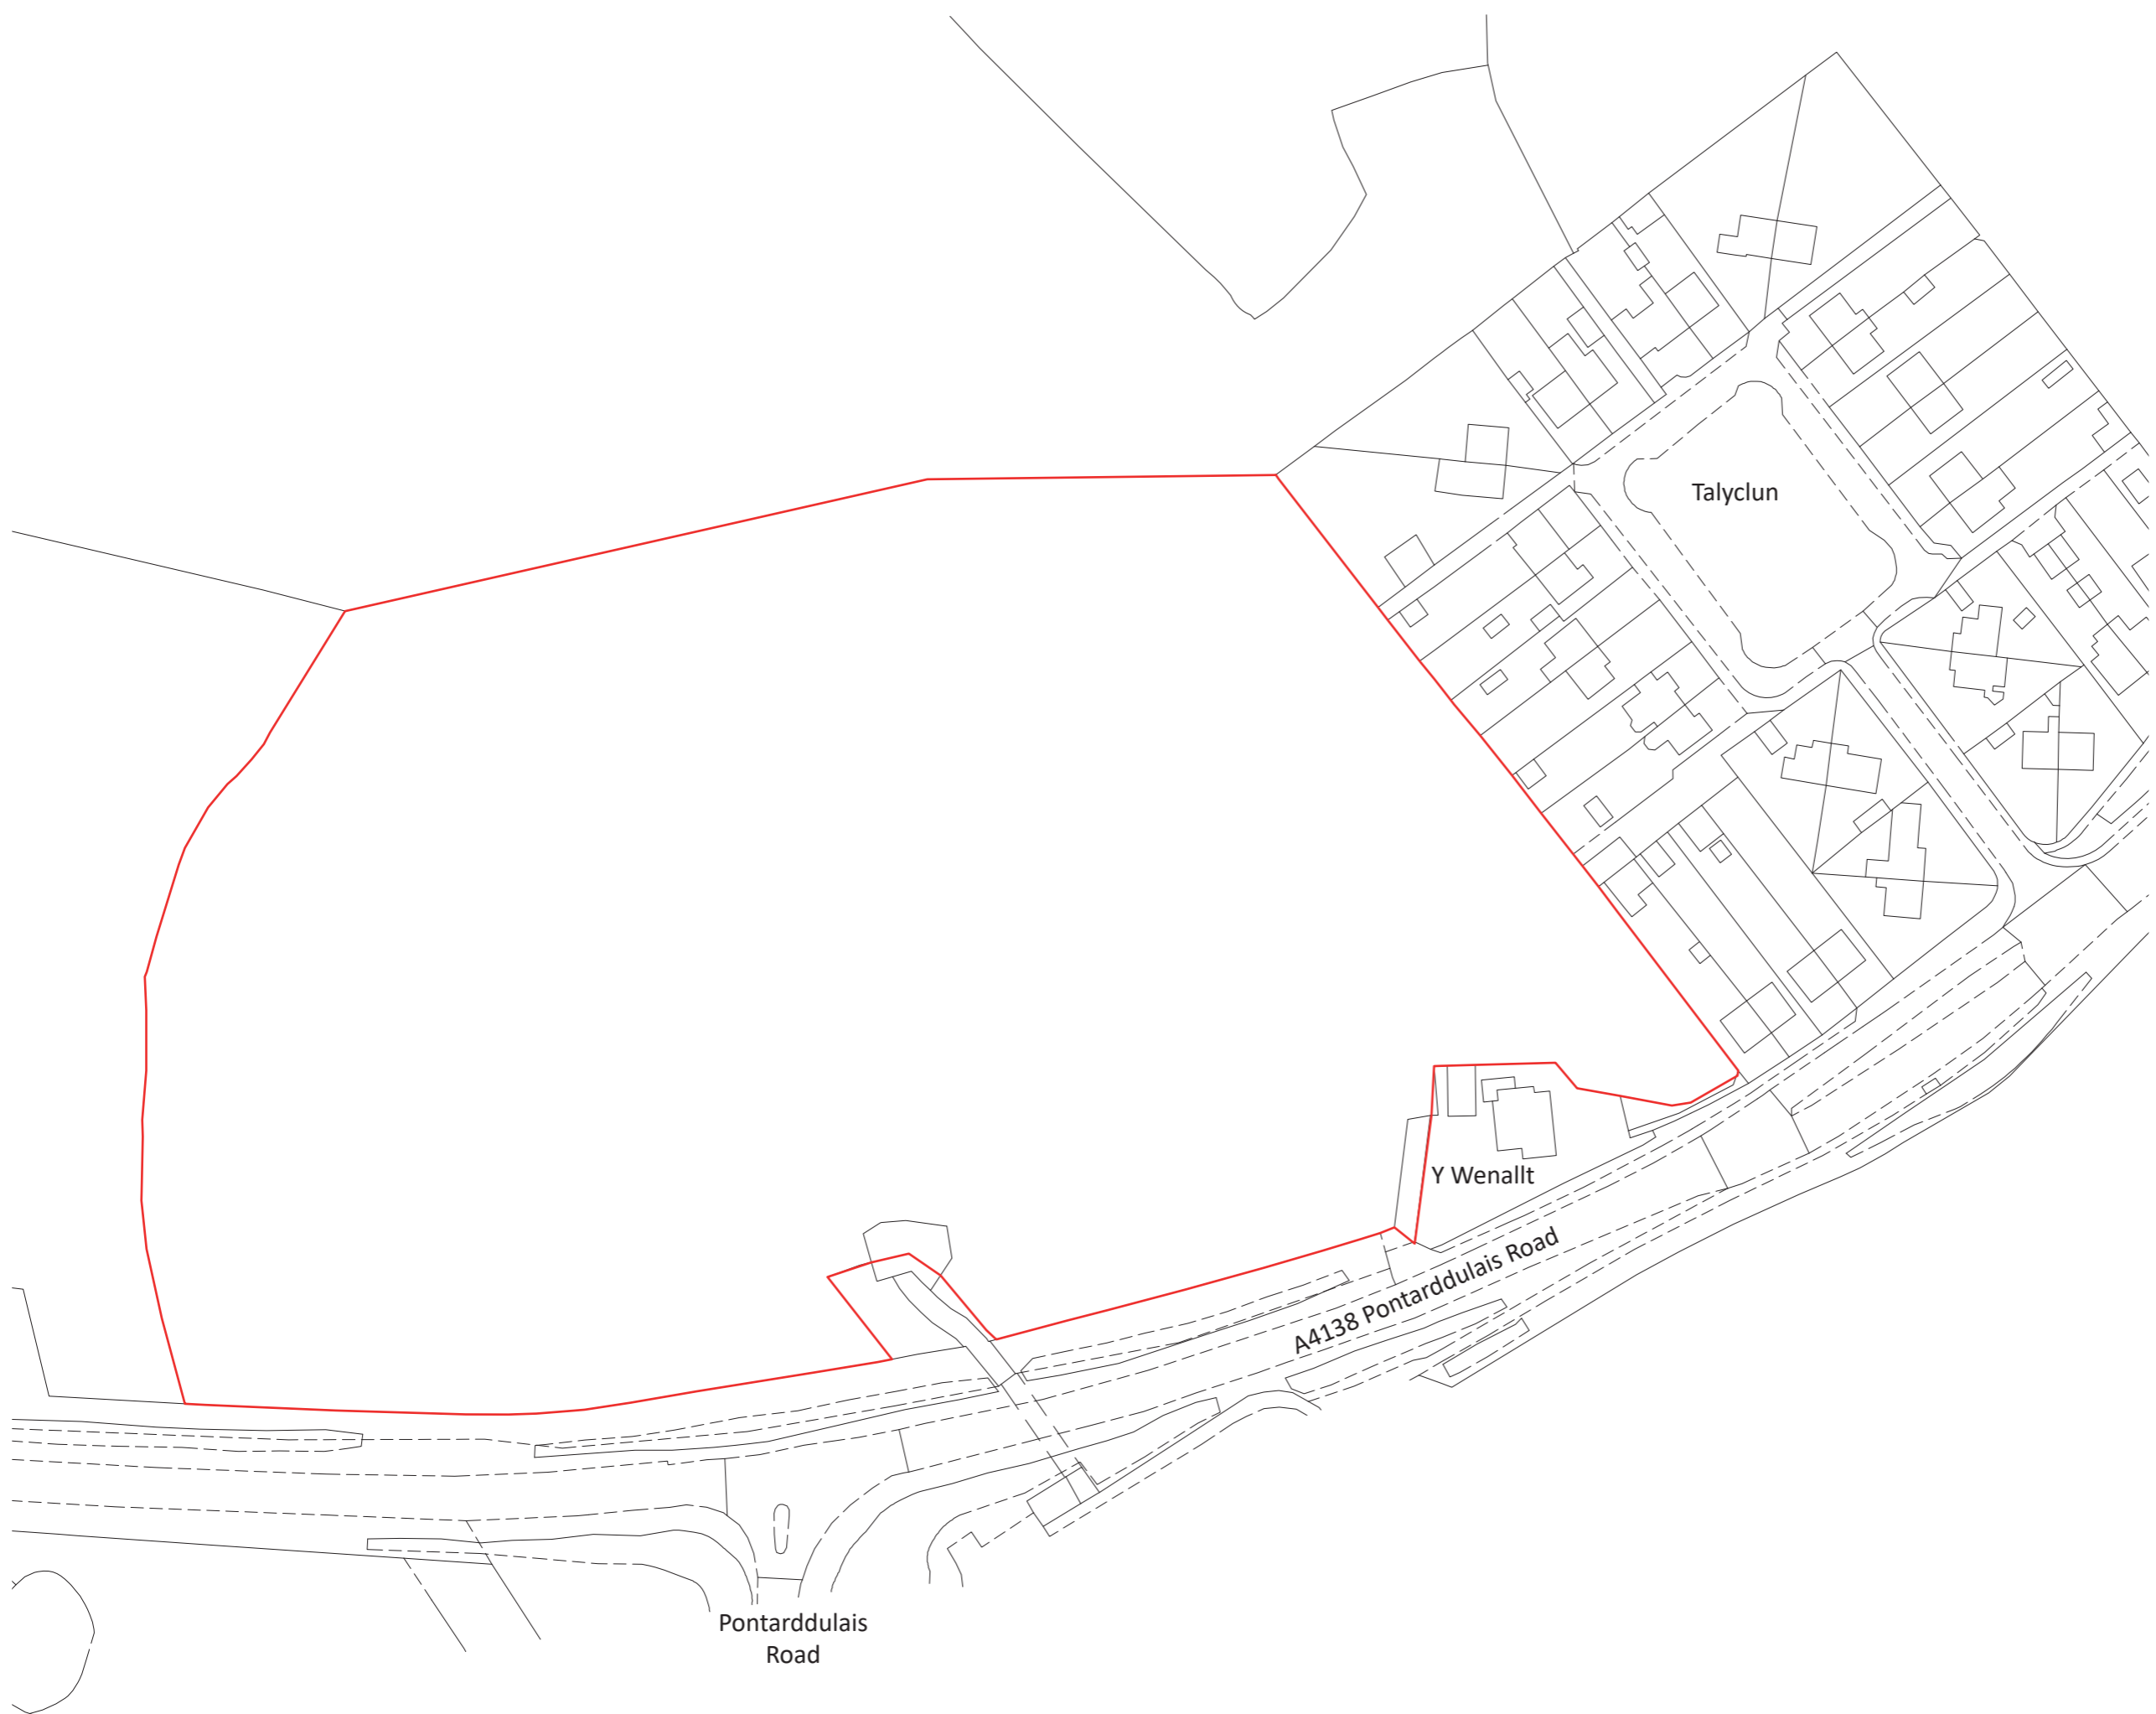

Project Land at Talyclun, Llangennech

Title **Site Boundary**

Client Mr Gareth Thomas

Date 18.10.19

Scale 1:1250 @ A3

Drawn by SG

Drg. No. IL31679/01-004 (RevA)



Based upon Ordnance Survey mapping with the permission of Her Majesty's Stationery Office. © Crown Copyright reserved. Licence number AL50684A CG/WE31679/01