


EXISTING ELEVATION & PROPOSED INDICATIVE ELEVATION TO THE SCALE OF 1:500

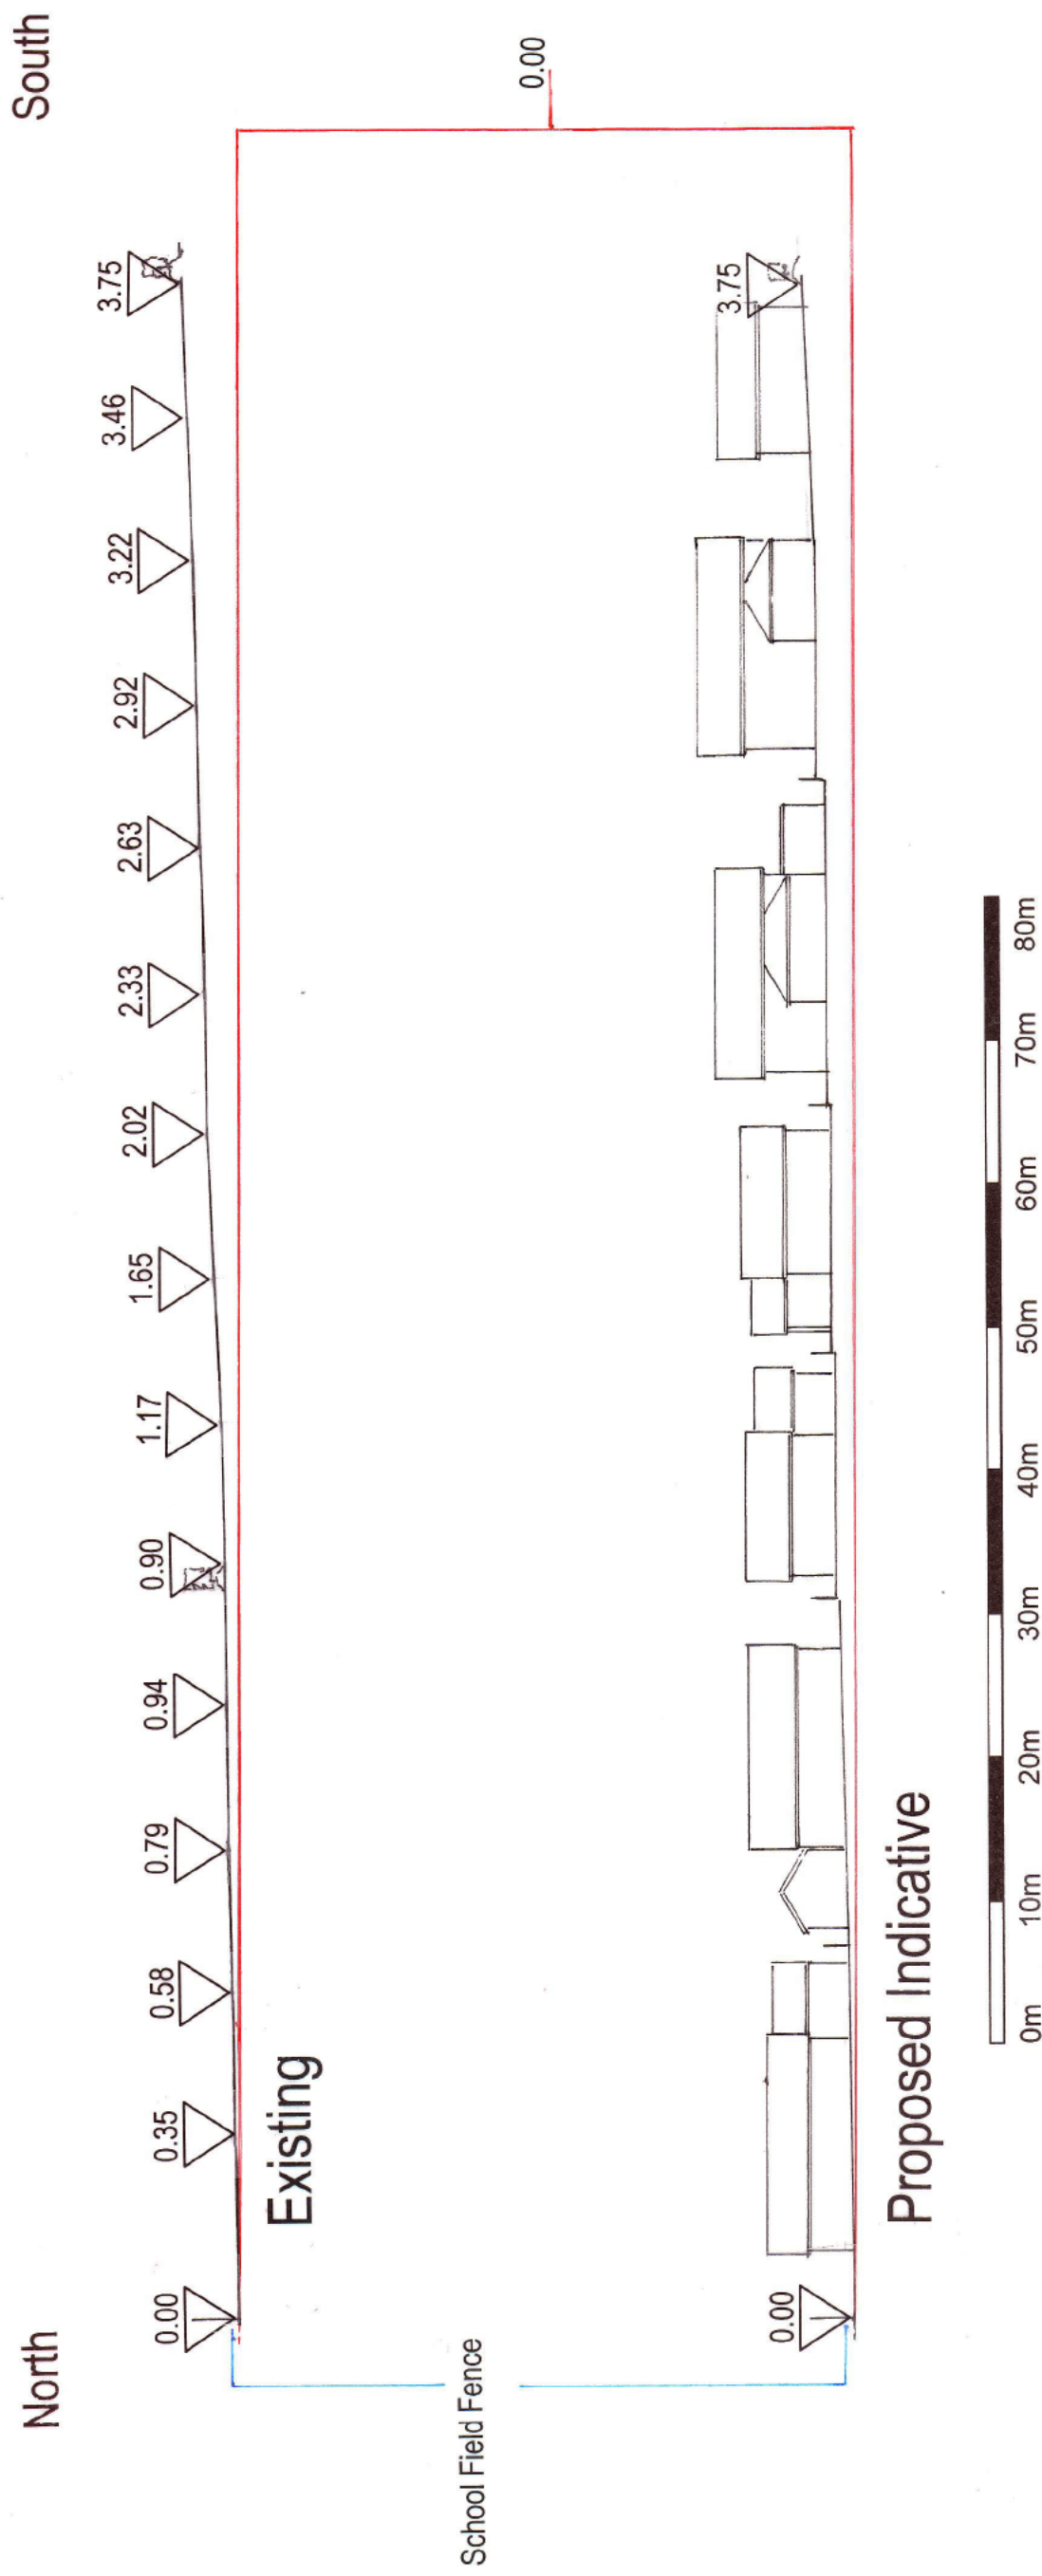

NOTES

All drawings are drawn to a metric scale. Scale from the drawings to form approximate dimensions only; there will be minor variations from the drawings to the measurements annotated due to drawing scale and print reproduction. This plan has been formed as part of an appraisal for the land to be evaluated for its inclusion within Sustainable Community SC2 only.

DATE 18/05/2018	DRAWING REF:- No. 310 AP02	PROPOSAL Feasibility study for land at:- Wenallt, Saron, Llandysul, Carmarthenshire, SA44 5ED	 John Davis Architectural Services
PAPER SIZE A3	DRAWING SCALE Sections - Existing & Proposed Indicative Elevations 1:500	APPLICANT Mr & Mrs W O'Shea, Wenallt, Saron, Llandysul, Carmarthenshire, SA44 5ED	Coed Celyn, Saron, Llandysul, Carmarthenshire, SA44 5DY Tel. No. [REDACTED] Email [REDACTED]
	DRAWN BY John Davis		