



TOPOGRAPHIC PLAN TO THE SCALE OF 1:500

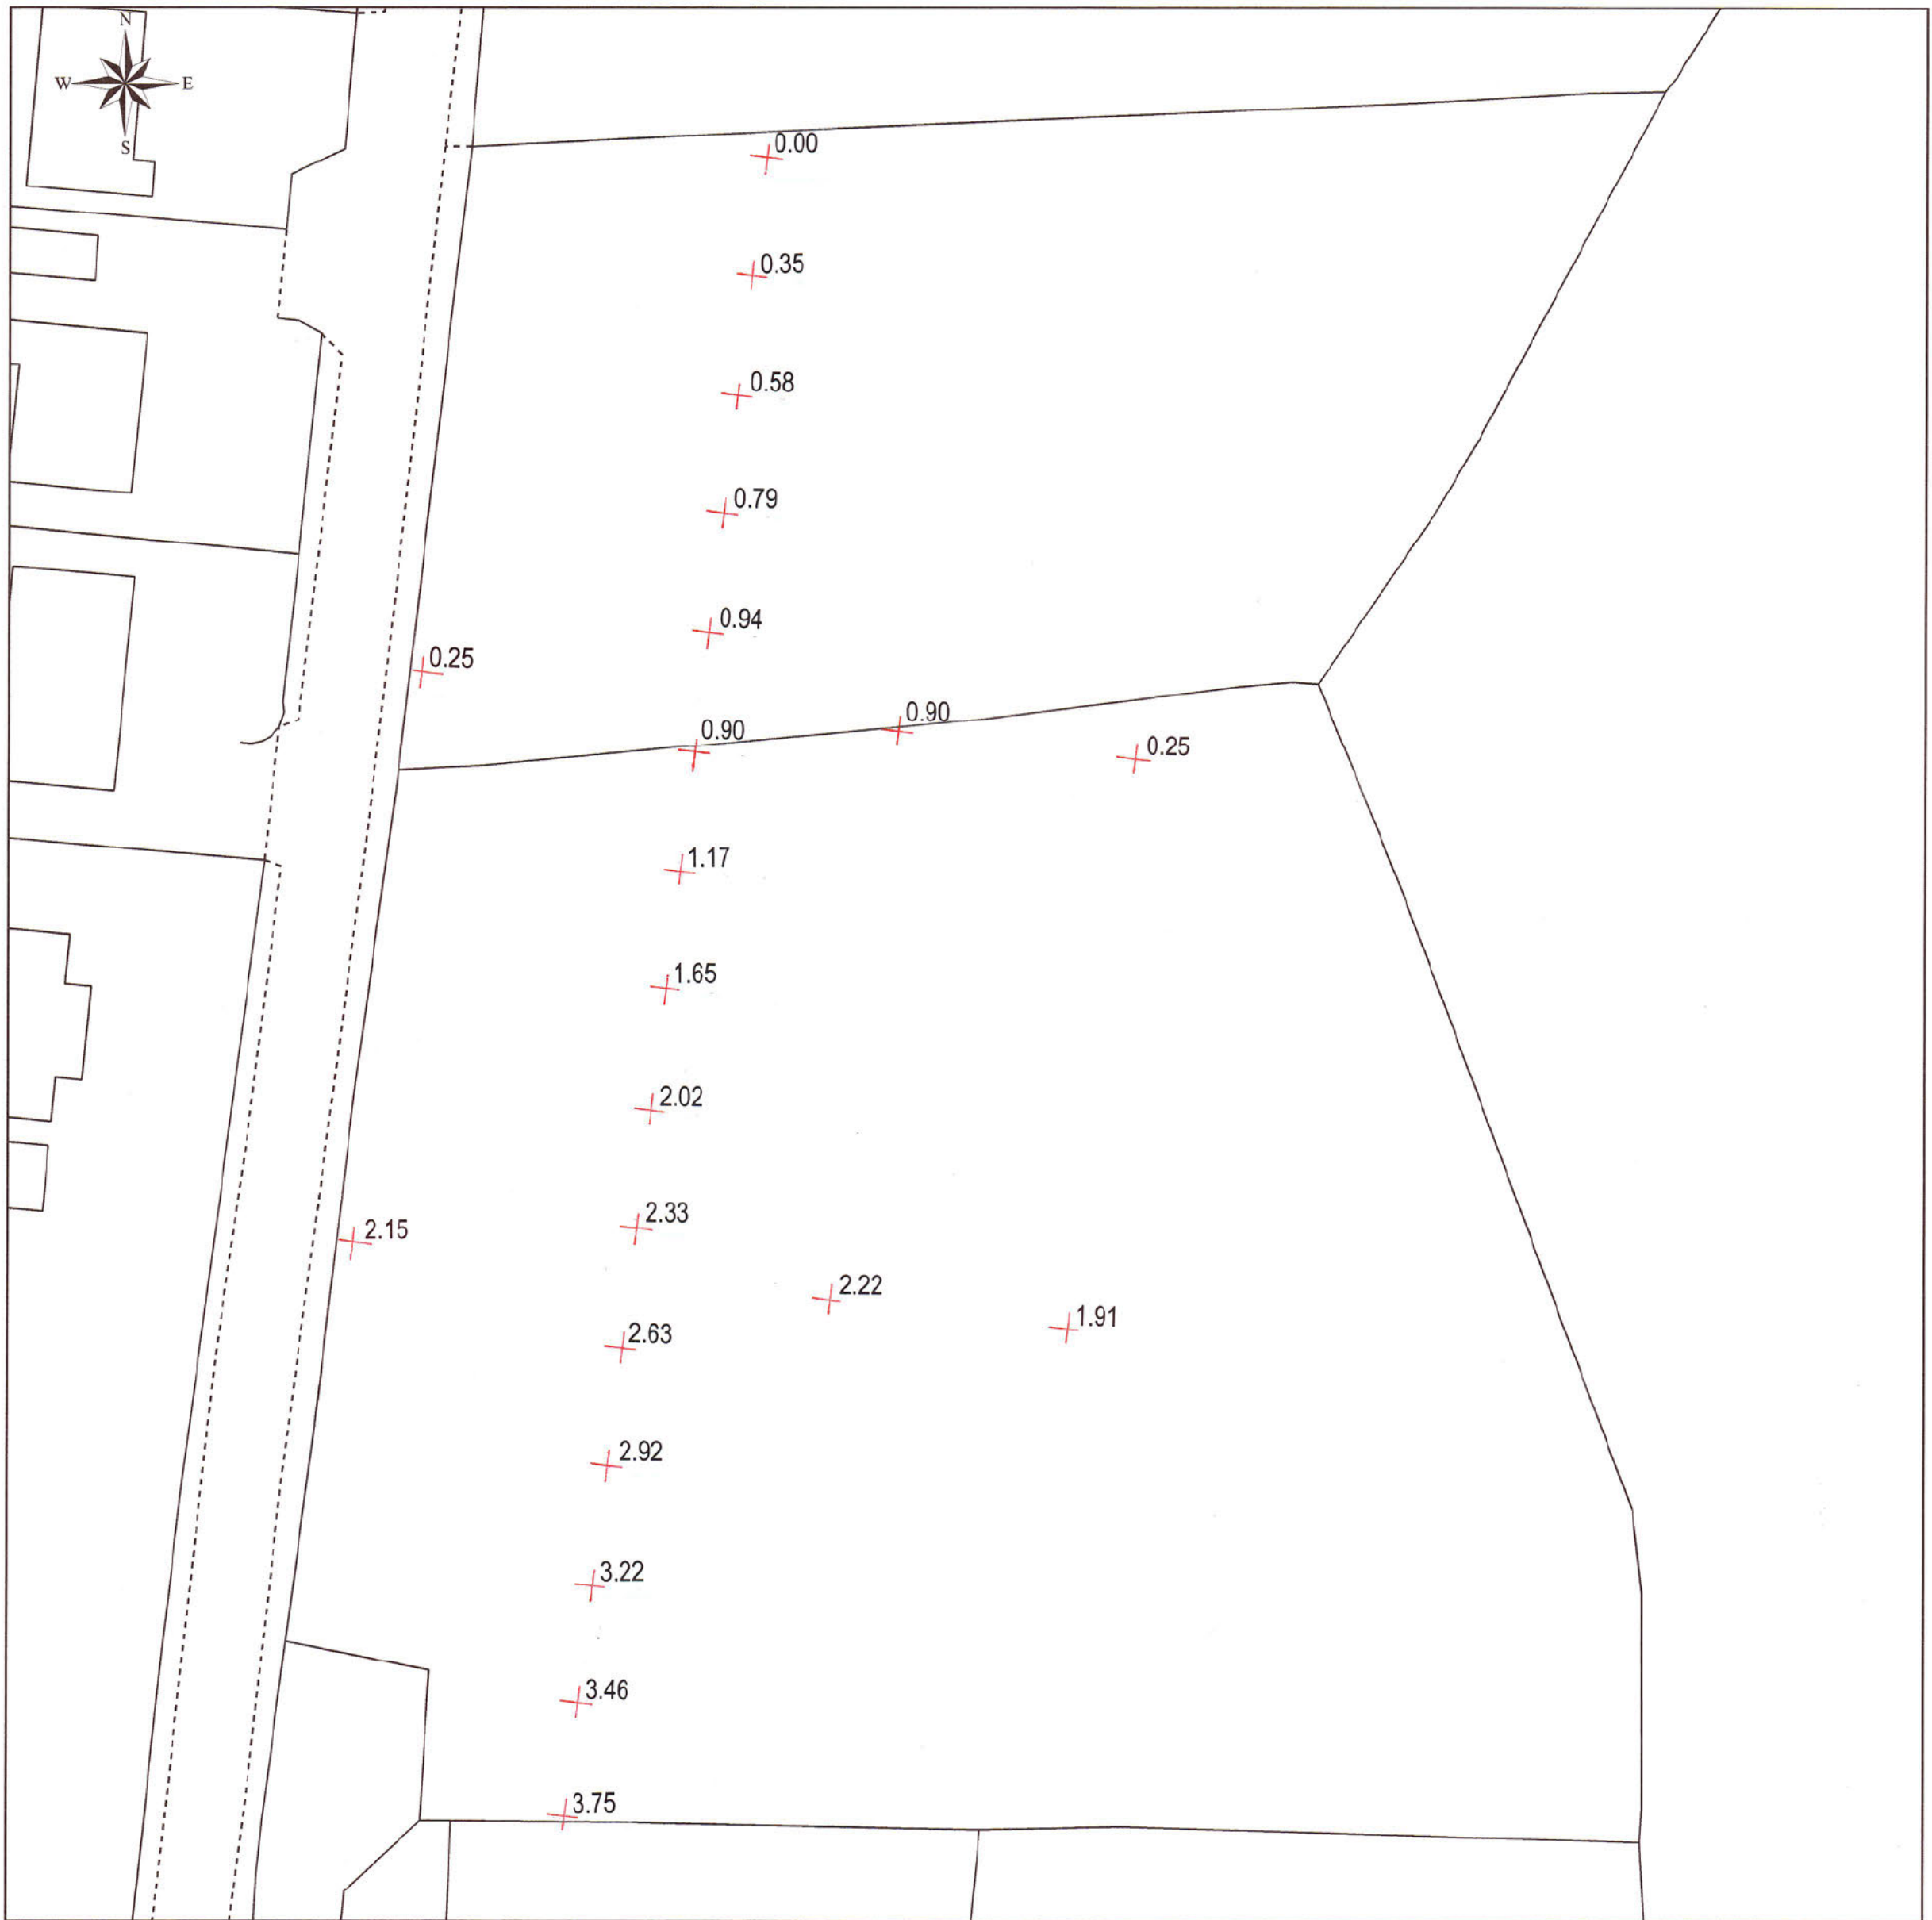

This Plan includes the following Licensed Data: OS MasterMap Black and White PDF Location Plan by the Ordnance Survey National Geographic Database and incorporating surveyed revision available at the date of production. Reproduction in whole or in part is prohibited without the prior permission of Ordnance Survey. The representation of a road, track or path is no evidence of a right of way. The representation of features, as lines is no evidence of a property boundary. © Crown copyright and database rights. 2018. Ordnance Survey 0100031673

0m 10m 20m 30m 40m 50m 60m 70m 80m

Scale: 1:500, paper size: A2

 John Davis Architectural Services Coed Celyn, Saron, Llandysul, Carmarthenshire, SA44 5DY Tel. No. [REDACTED] Email [REDACTED]	PROPOSAL Feasibility study for land at:- Wenallt, Saron, Llandysul, Carmarthenshire, SA44 5ED	DRAWING REF:- No. 310 AP01	DATE 18/05/2018
	APPLICANT Mr & Mrs W O'Shea Wenallt, Saron, Llandysul, Carmarthenshire, SA44 5ED	DRAWING SCALE Topographic Plan 1:500	PAPER SIZE A2
	DRAWN BY John Davis		