


LAND OWNED BY APPLICANT
IS BOARDED IN BLUE HIGHLIGHTER PEN

PLAN B

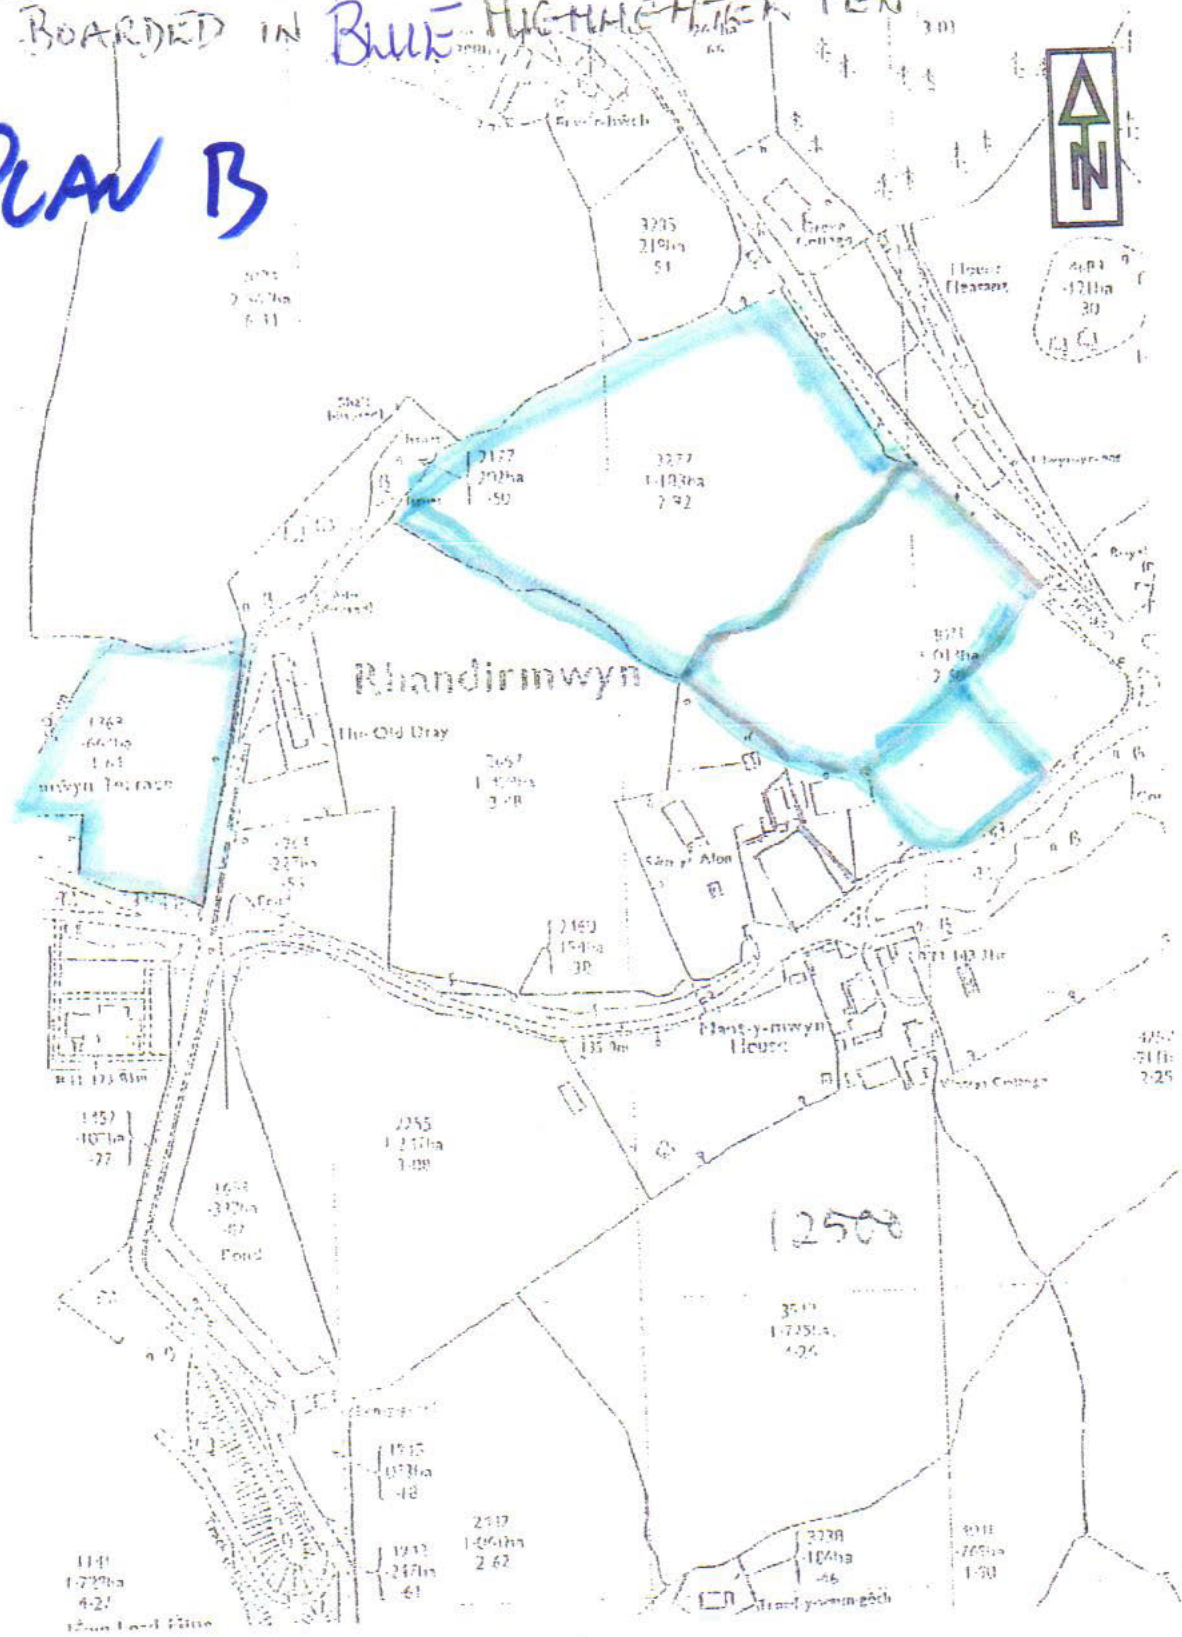

Site: Land at Rhandirmwyn

Title: Site Location Plan

Dwg. No.: 28-28-SLP

Scale: 1:2500

Date: 24/08/08

J Evans
PLANNING LTD

209 Ammanford Road, Llandybie,
Carmarthenshire, SA18 2SU
Tel: [REDACTED]
Email: [REDACTED]