
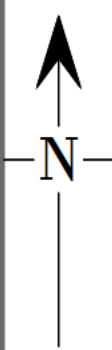


DO NOT SCALE FROM THIS DRAWING.
ALL DIMENSIONS TO BE CHECKED ON SITE.

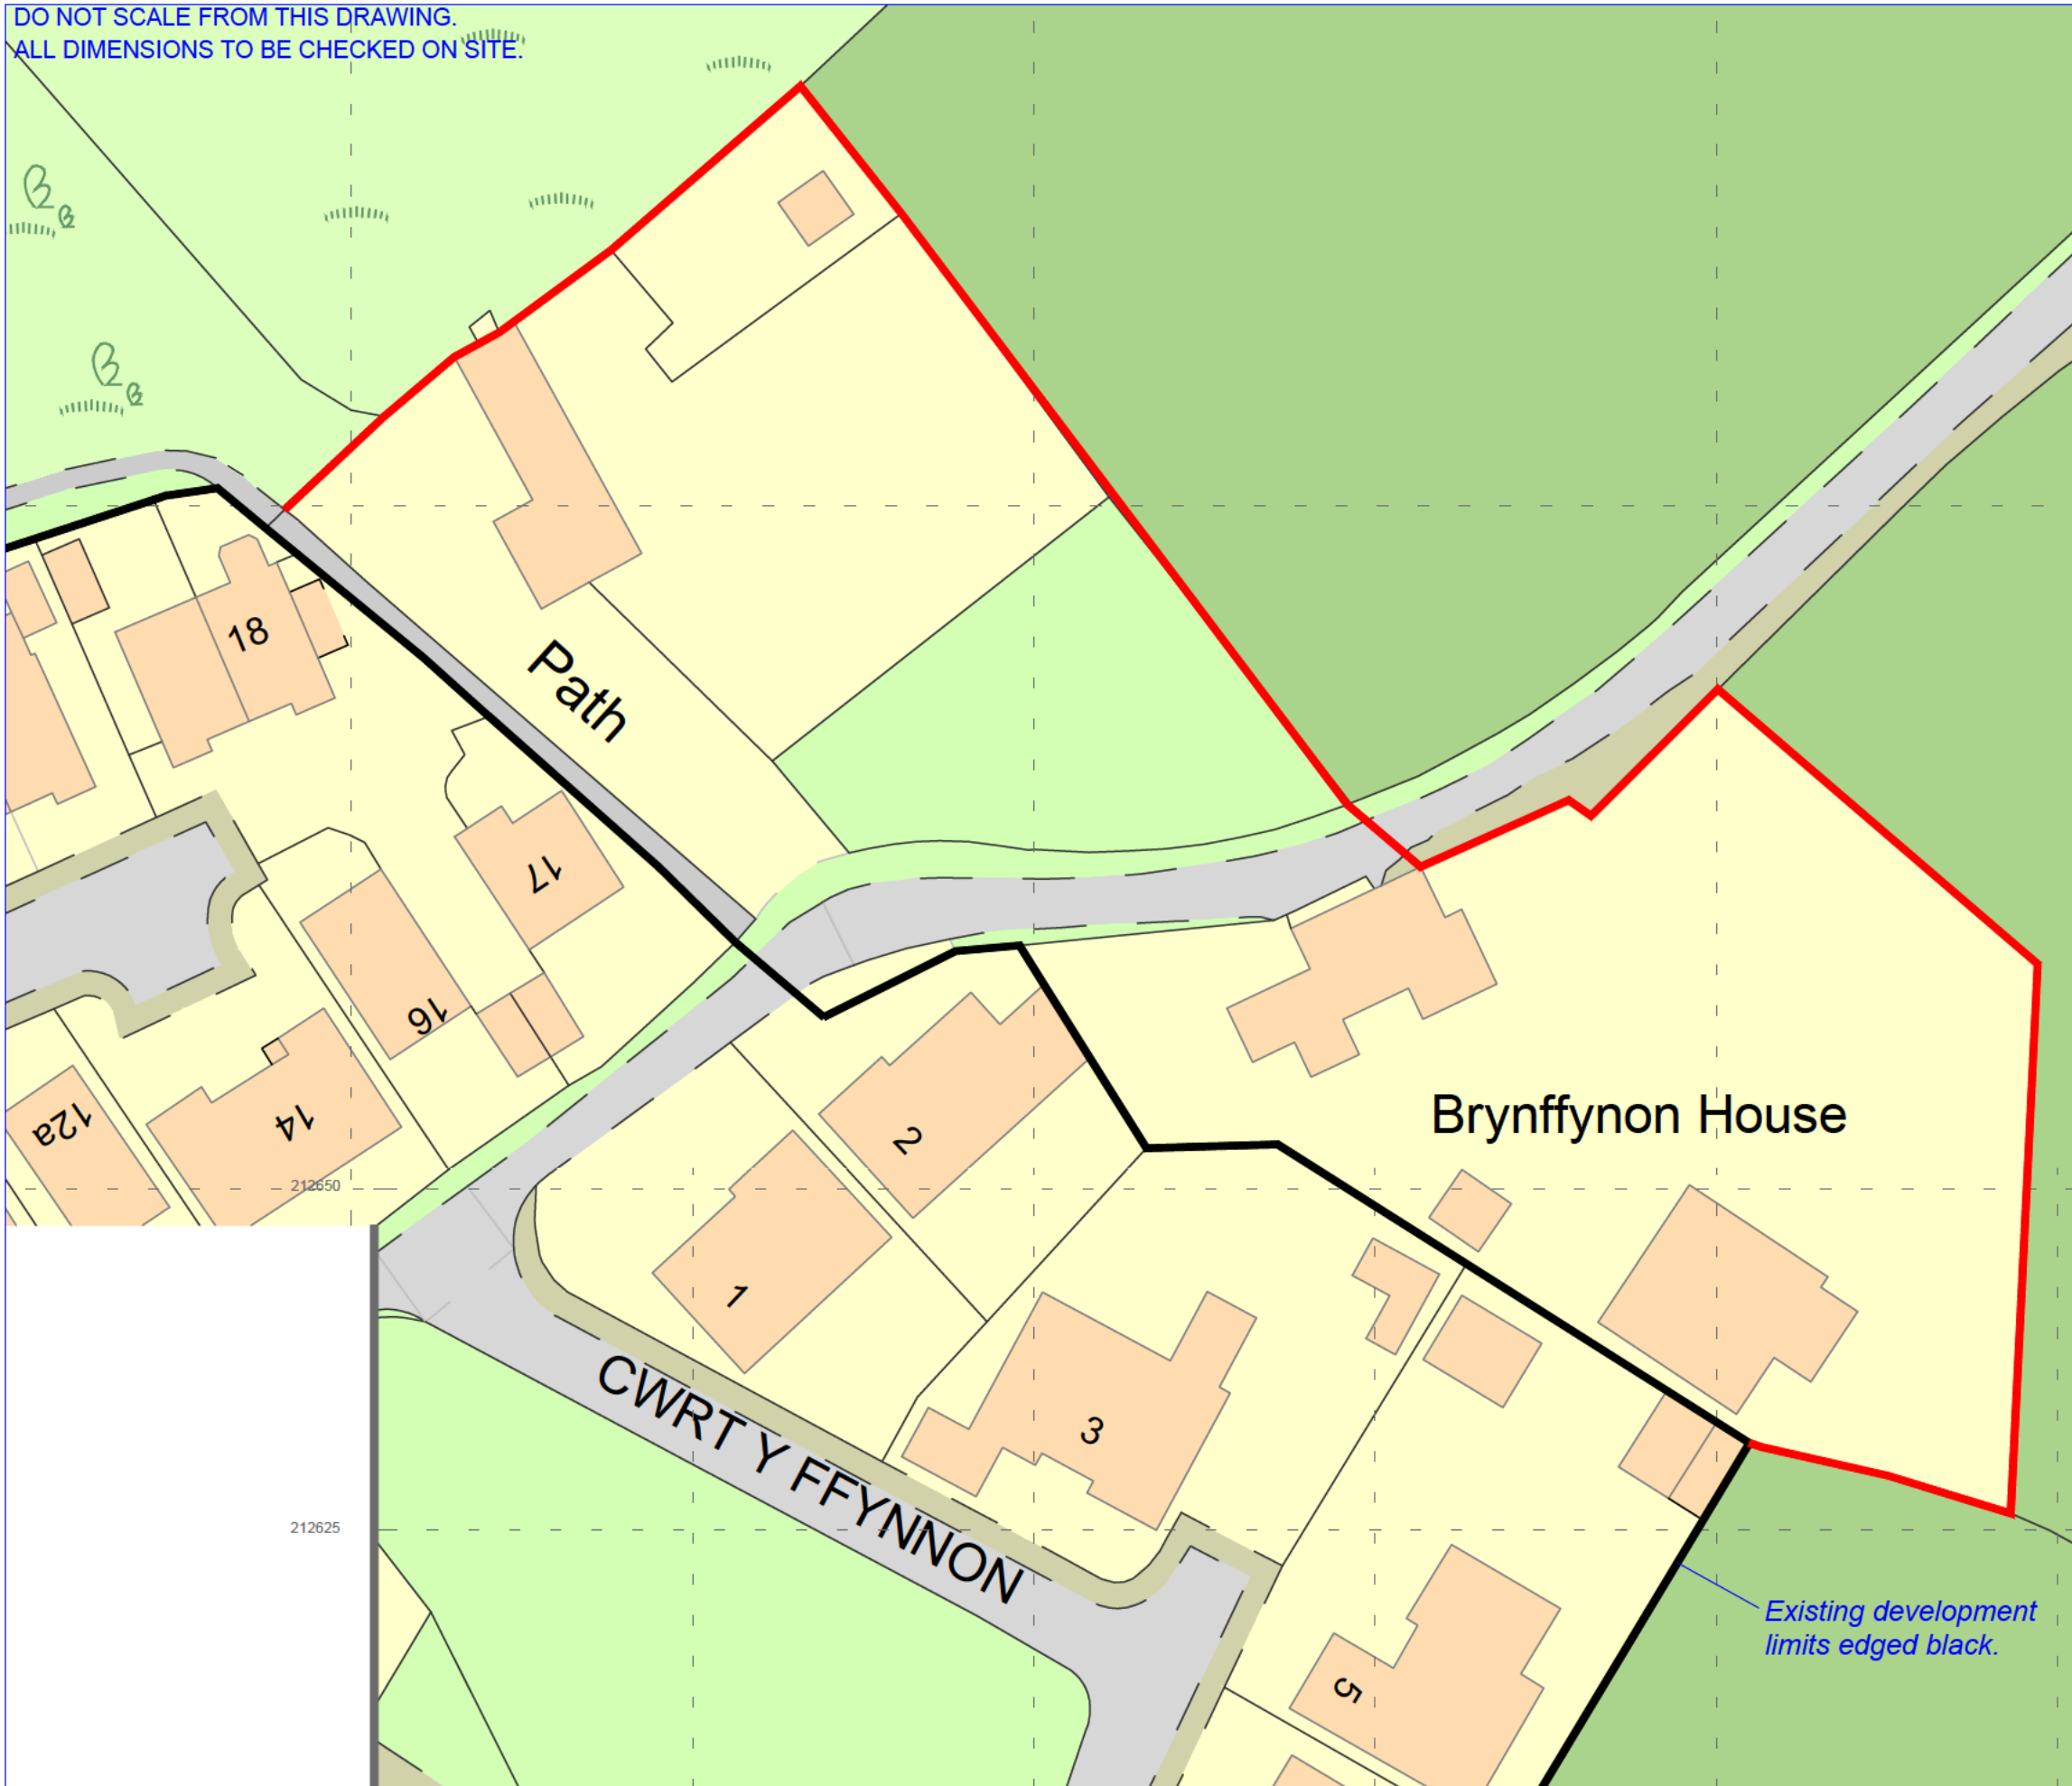

212700

212650

212625

212625

DR
Design
Architectural Services
Davies Richards Design Ltd.
Llandeilo - [REDACTED]
Mumbles - [REDACTED]
E-MAIL - [REDACTED]
WEB - www.daviesrichardsdesign.com

JOB TITLE :

*Land adjacent to Bryn Glas,
Maes Glas Road,
Penygroes,
Carmarthenshire,
SA14 7PZ.*

Do Not Scale From This Drawing

DRAWING TITLE :
Block Plan.

DRAWING STATUS :
Planning.

Original paper size - A3

SCALE :
1:500.

DRAWN BY :
G.R.R.

DATE :
Oct. '21.

PLAN No
1728-05

REVISION

*Existing development
limits edged black.*