



Proposed Housing Site Layout Plan
 Proposed Residential Candidate Site At
 Land Part Of
 BLAENPLWYF HOUSE, LLANBYDDER.
 Scale - 1:250



Proposed Housing Site Location Plan
 Proposed Residential Candidate Site At
 Land Part Of
 BLAENPLWYF HOUSE, LLANBYDDER.
 Scale - 1:1250

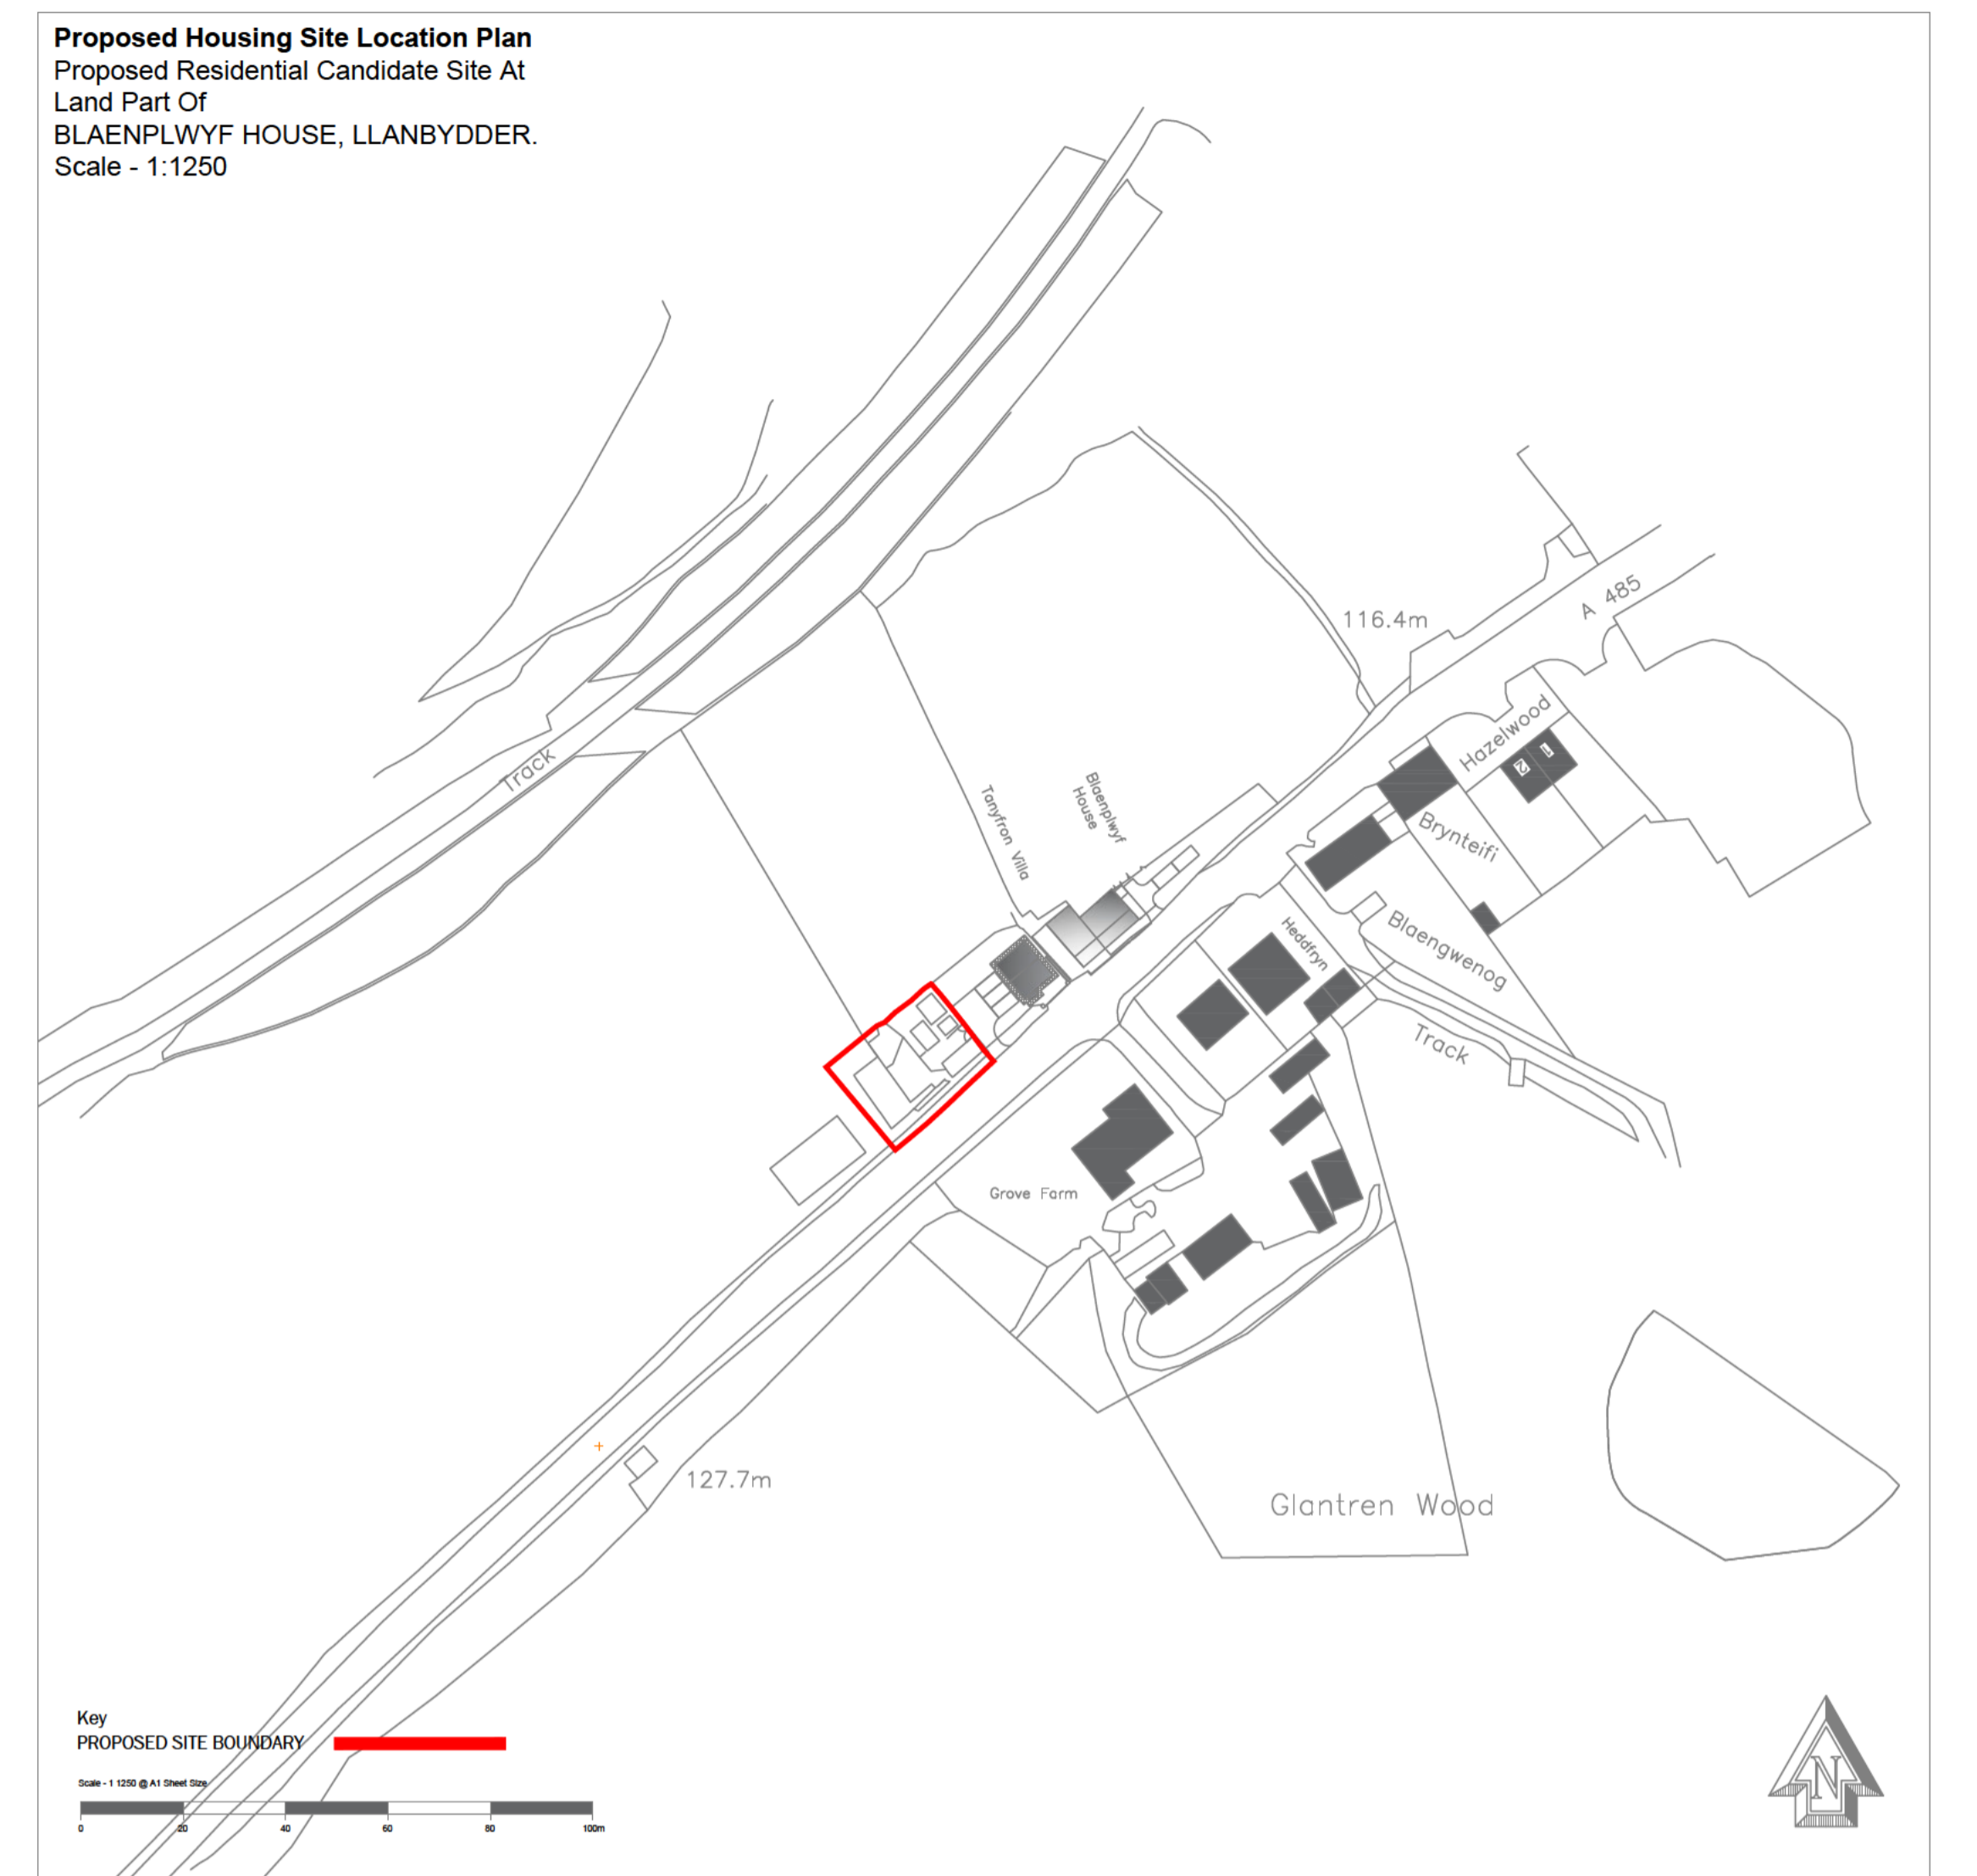

KEY TO HOUSING:

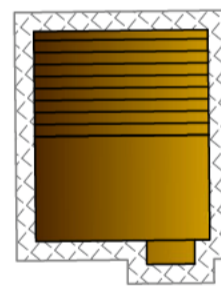 HOUSE TYPE
A-AIMIE DWELLING

KEY TO SITE LAYOUT:

 EXISTING HEDGEROWS

 PROPOSED HEDGEROWS

 VISIBILITY SPLAY

 PARKING & TURNING AREAS

 PROPOSED SITE BOUNDARY

EB
EVANSBANKS
 PLANNING

www.evansbanks.com



Project Proposed LDP Representation At Land Part Of Blaenplwyf, Llanbydder.	
Site BLAENPLWYF HOUSE, LLANBYDDER	
Drawing No LDP-001	Revision -
Date 20.03.23.	Scale 1:250 & 1:250 @ A1