


SITE BLOCK & LOCATION PLAN

Ordnance Survey (c) Crown Copyright 2014. All rights reserved. Licence number 100022432

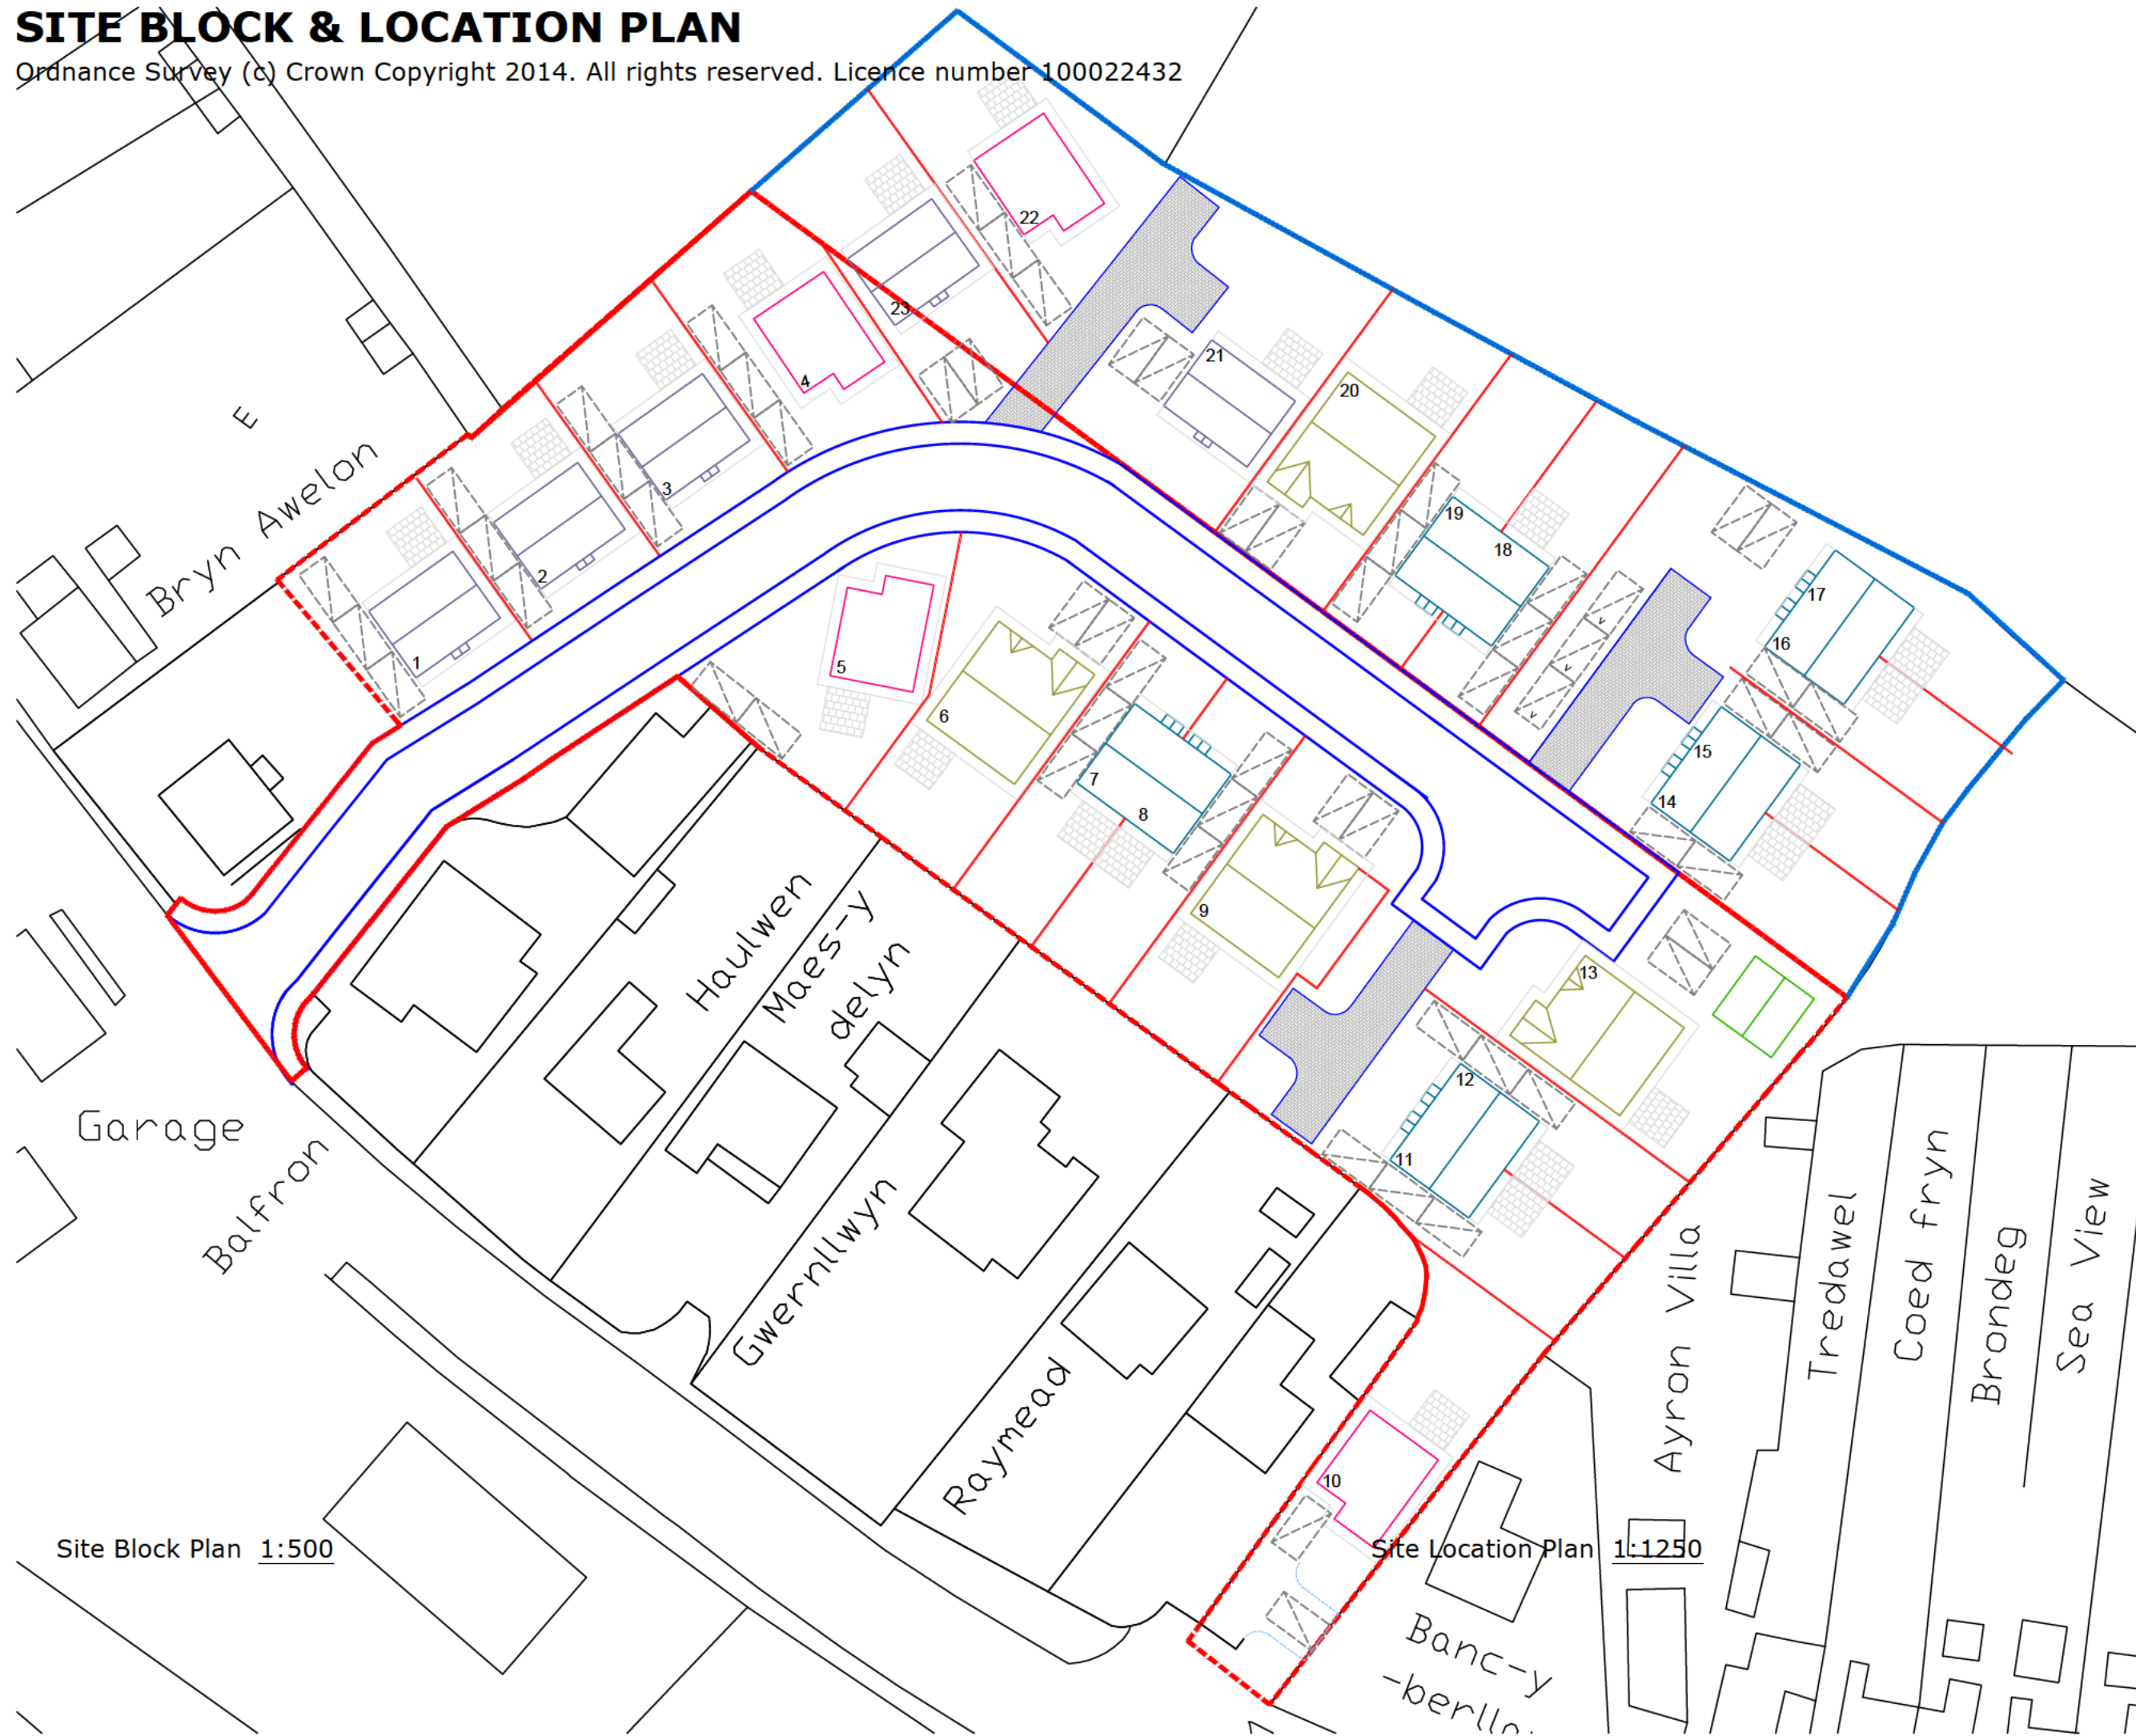

THIS SCHEME IS SUBJECT TO LOCAL PLANNING AND ALL OTHER NECESSARY CONSENTS. ALL DIMENSIONS, SITE LEVELS AND AREAS WHERE GIVEN ARE APPROXIMATE AND SUBJECT TO SITE SURVEY UNLESS STATED OTHERWISE. ALL DIMENSIONS MUST BE CHECKED ON SITE. DO NOT SCALE OFF THIS DRAWING. THIS DRAWING IS TO BE READ IN CONJUNCTION WITH ALL RELEVANT CONSULTANTS' AND/OR SPECIALISTS' DRAWINGS OR DOCUMENTS. 'SAURO ARCHITECTURAL DESIGN' MUST BE NOTIFIED OF ANY VARIATIONS OR DISCREPANCIES BEFORE THE AFFECTED WORK COMMENCES. ALL QUERIES RELATING TO DESIGN OF FOUNDATIONS, FLOOR SLABS AND ANY OTHER STRUCTURAL ELEMENTS ARE TO BE REFERRED TO THE STRUCTURAL ENGINEER FOR CLARIFICATION.

DRAFT

Revision	Description	Date



Client *

Project Title *

Drawing Title
Site Block & Location Plan

Scale 1:500 - 1250	Drawn by *
Date *	Job No. 4
Revision *	Checked *
	Drawing No. LP-01
	Sheet Size A3

SAURO ARCHITECTURAL DESIGN LTD

Tel: [REDACTED]
Email: [REDACTED]
© Drawing Copyrights Sauro Architectural Design Ltd

Site Block Plan 1:500

Site Location Plan 1:1250