

wern
eri

Glyn Powell

Sarnia

Two
Hoots

Bryn-y
-Wawr



Nant Oer

HEOL NANT Y GLYN

NANT Y GLYN ROAD

Swn-y

Path (um)

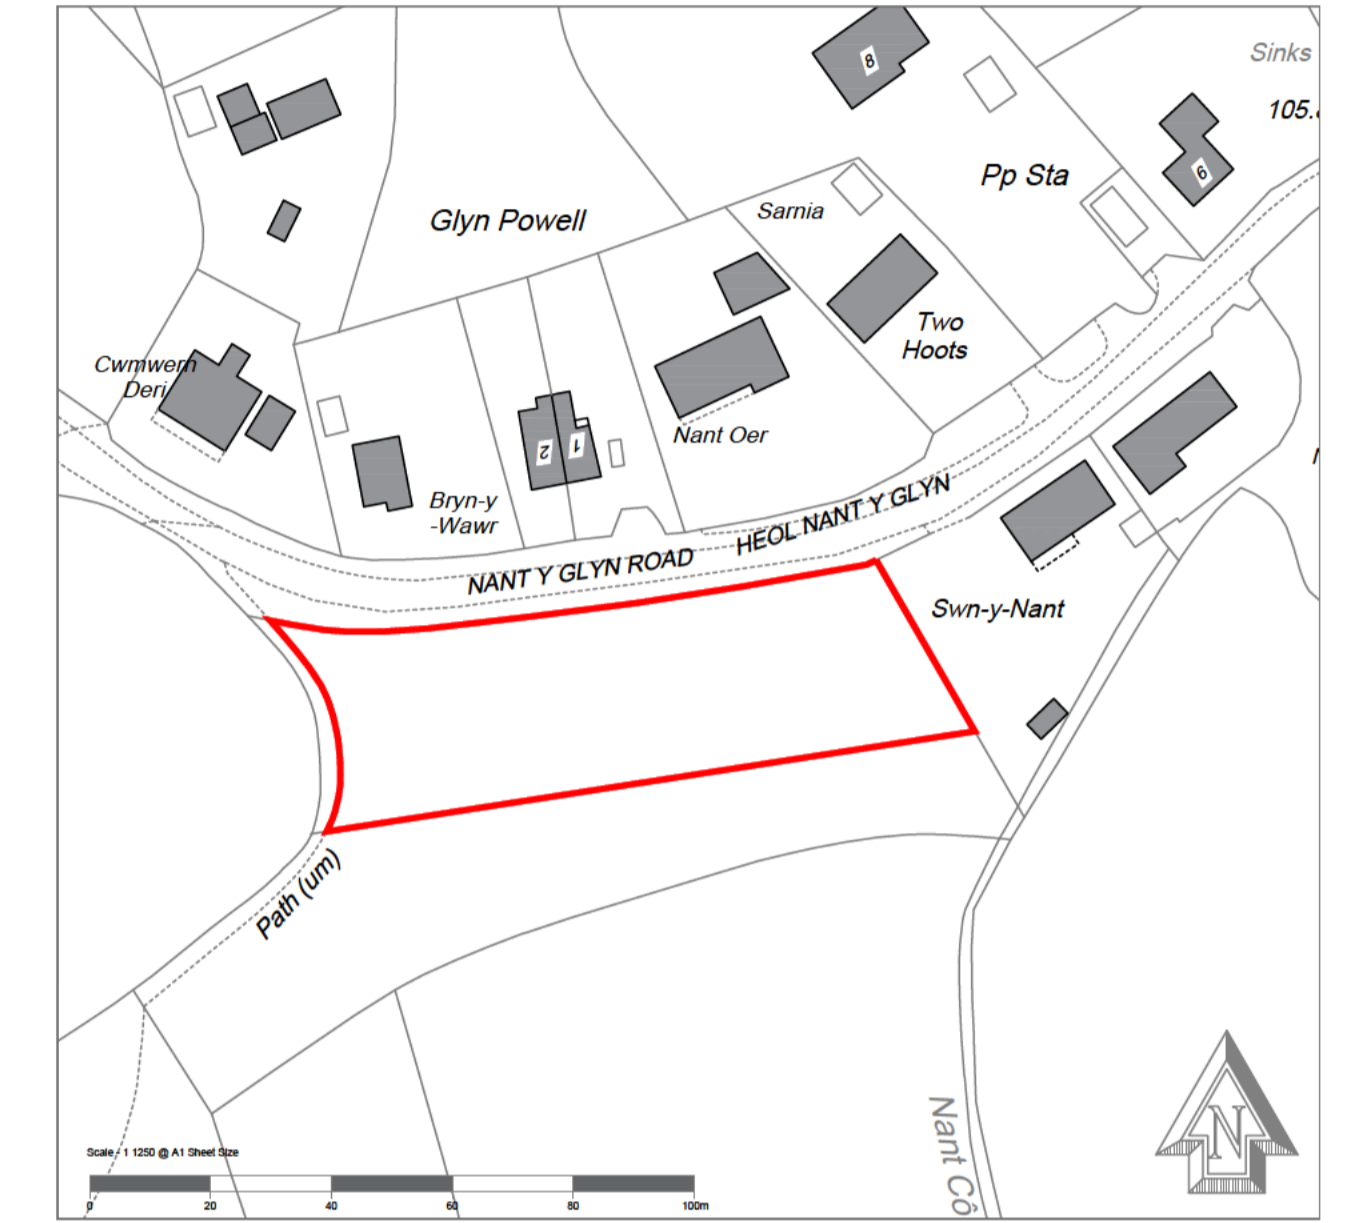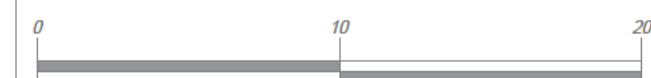

Key
 PROPOSED SITE BOUNDARY

KEY TO SITE LAYOUT :

- PROPOSED HEDGEROWS
- PARKING & TURNING AREAS
- PROPOSED SITE BOUNDARY

KEY TO HOUSING:

HOUSE TYPE	TOTAL NUMBER
B-BENNY 3 Bed Detached	5

EB
EVANSBANKS
 PLANNING
www.evansbanks.com

Project LDP Site Layout Plan	
Site Proposed Residential Candidate Site At Land Off Nantyglyn Road, Glanamman - Carmarthenshire	
Drawing No GA-01	Revision
Date 27.03.2023	Scale 1:250 & 1:1250 @ A1