


Proposed Housing Site Layout Plan
 Proposed Residential Candidate Site At
 Land Adjoining Pludds Meadow, Laugharne.
 Scale - 1:500



Proposed Housing Site Location Plan
 Proposed Residential Candidate Site At
 Land Adjoining Pludds Meadow, Laugharne.
 Scale - 1:1250

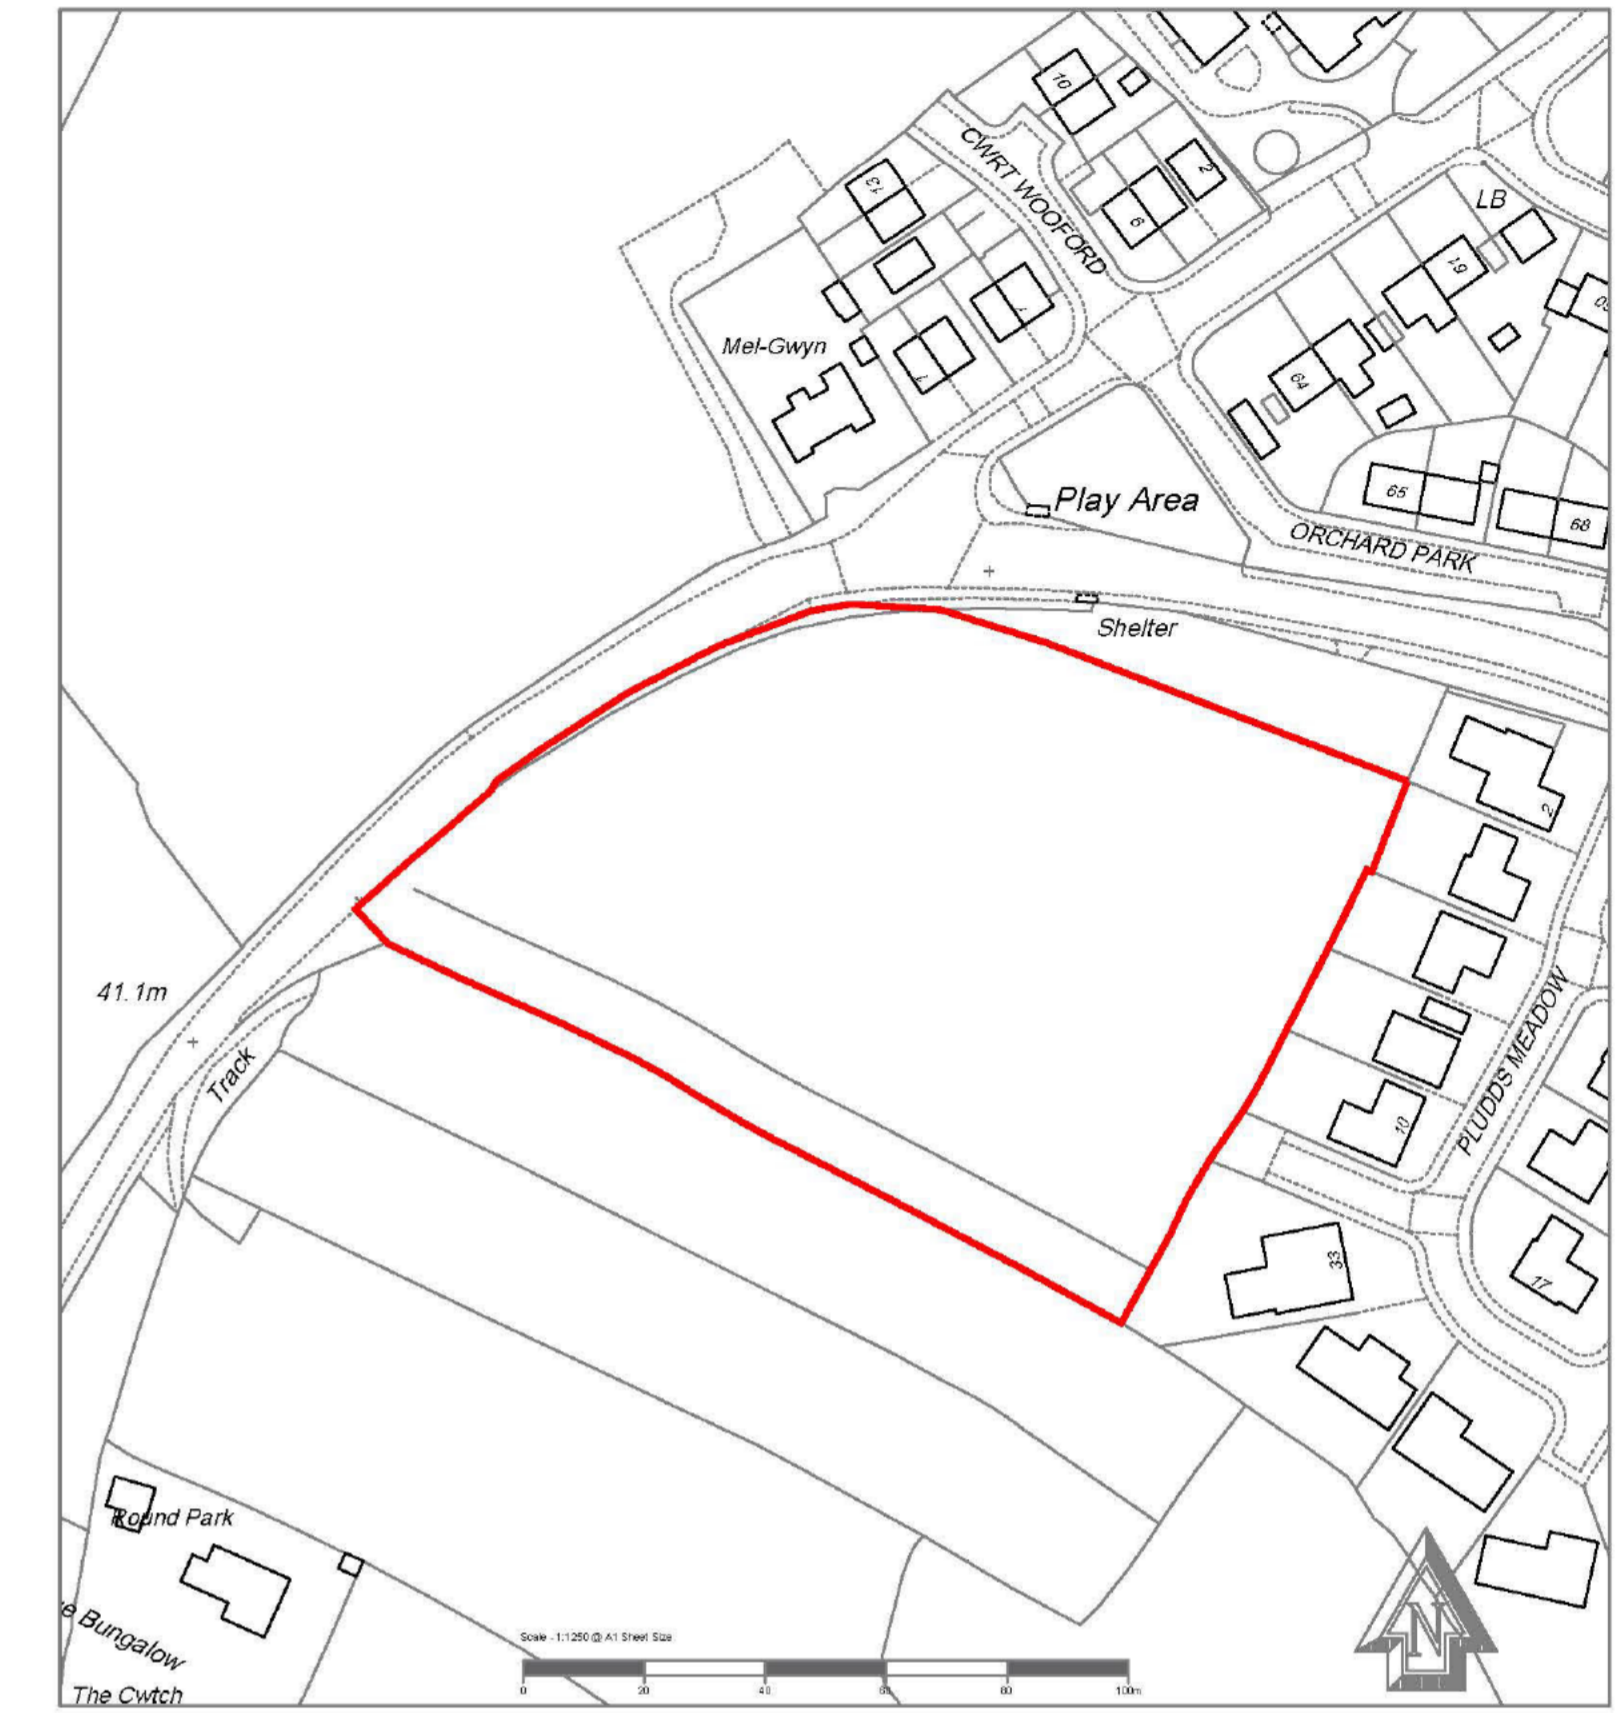

Key
 PROPOSED SITE BOUNDARY

KEY TO SITE LAYOUT:

TRANSLOCATED & NEW HEDGEROWS	
EXISTING HEDGEROWS	
EXISTING PERIMETER TREES RETAINED	
PARKING AREAS	
HIGHWAY	
FOOTWAY	
PROPOSED SITE BOUNDARY	
PROPOSED SUDS AREAS	
SHARED PRIVATE DRIVE	

KEY TO HOUSING:

HOUSE TYPE	TOTAL NUMBER
A-ARMANI 3 Bed Bungalow	4
B-BOSS 3 Bed Semi Detached-Pair	8
C-CARTIER 4 Bed Detached	5

EB EVANSBANKS PLANNING
www.evansbanks.com
 2 Llandello Road,
 Cross Hands,
 Carmarthenshire,
 SA14 6NA

Project
 LDP Site Layout Plan

Site
 Proposed Residential Candidate Site At
 Land Adjoining Pludds Meadow, Laugharne

Drawing No
 6/A/11

Date
 30/03/2023

Revision
 Scale
 1:500 & 1:1250 @ A1