


Proposed Housing Site Layout Plan
 Proposed Residential Candidate Site At
 Land Part Of 119 Heol Y Parc, Cefneithin - Carmarthenshire.
 Scale - 1:250




Proposed Housing Site Location Plan
 Proposed Residential Candidate Site At
 Land Part Of 119 Heol Y Parc, Cefneithin - Carmarthenshire.
 Scale - 1:1250

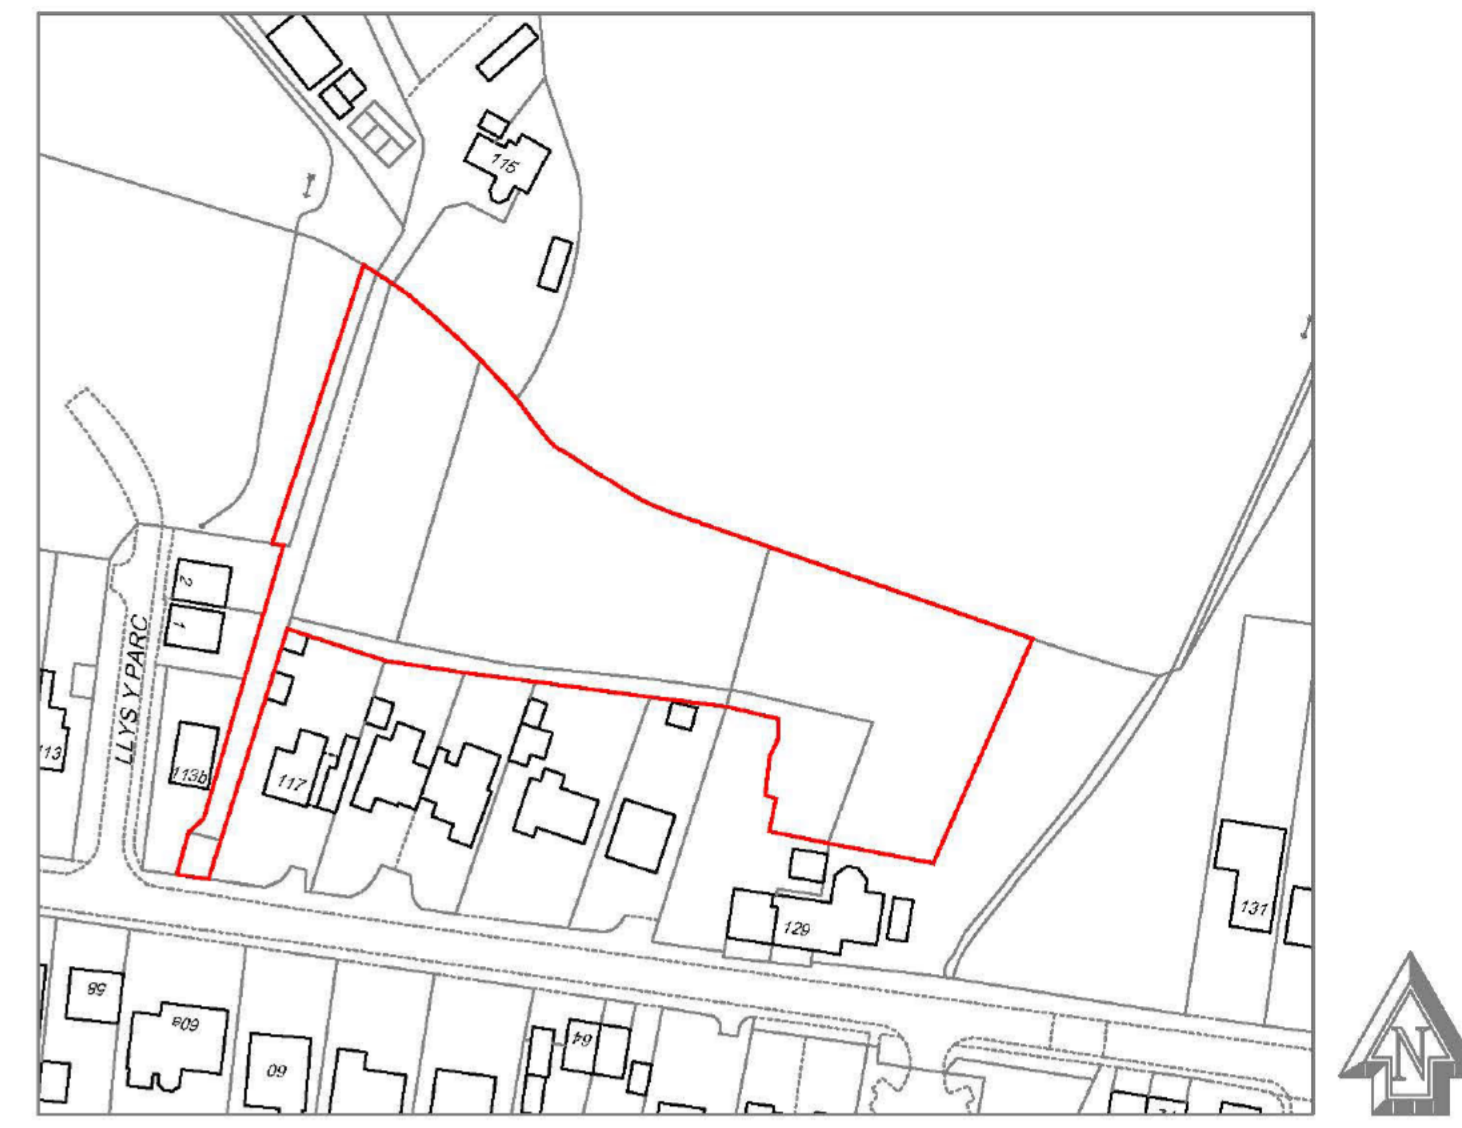








Key
 PROPOSED SITE BOUNDARY

KEY TO HOUSING:

HOUSE TYPE	TOTAL NUMBER
 B-Banks 3 Bed Semi-Detached-Pair	2
 C-Coute 4 Bed Detached	6

KEY TO SITE LAYOUT:

PROPOSED TREE PLANTING	
PROPOSED HEDGEROWS	
EXISTING HEDGEROWS	
PARKING AREAS	
HIGHWAY	
FOOTWAY	
PROPOSED SITE BOUNDARY	

EB EVANSBANKS PLANNING
www.evansbanks.com
 2 Llandello Road,
 Cross Hands,
 Carmarthenshire,
 SA14 6NA

Project: LOP Site Layout Plan
 Site: Proposed Residential Candidate Site At Land Part Of 119 Heol Y Parc, Cefneithin - Carmarthenshire

Drawing No	Revision
6A-01	
Date: 08/04/2023	Scale: 1:250 & 1:1250 @ A1