

Paper size
A3

DR Design

Architectural Services


Davies Richards Design Ltd.

Llandeilo - [REDACTED]

Mumbles - [REDACTED]

E-MAIL - [REDACTED]

WEB - www.daviesrichardsdesign.com

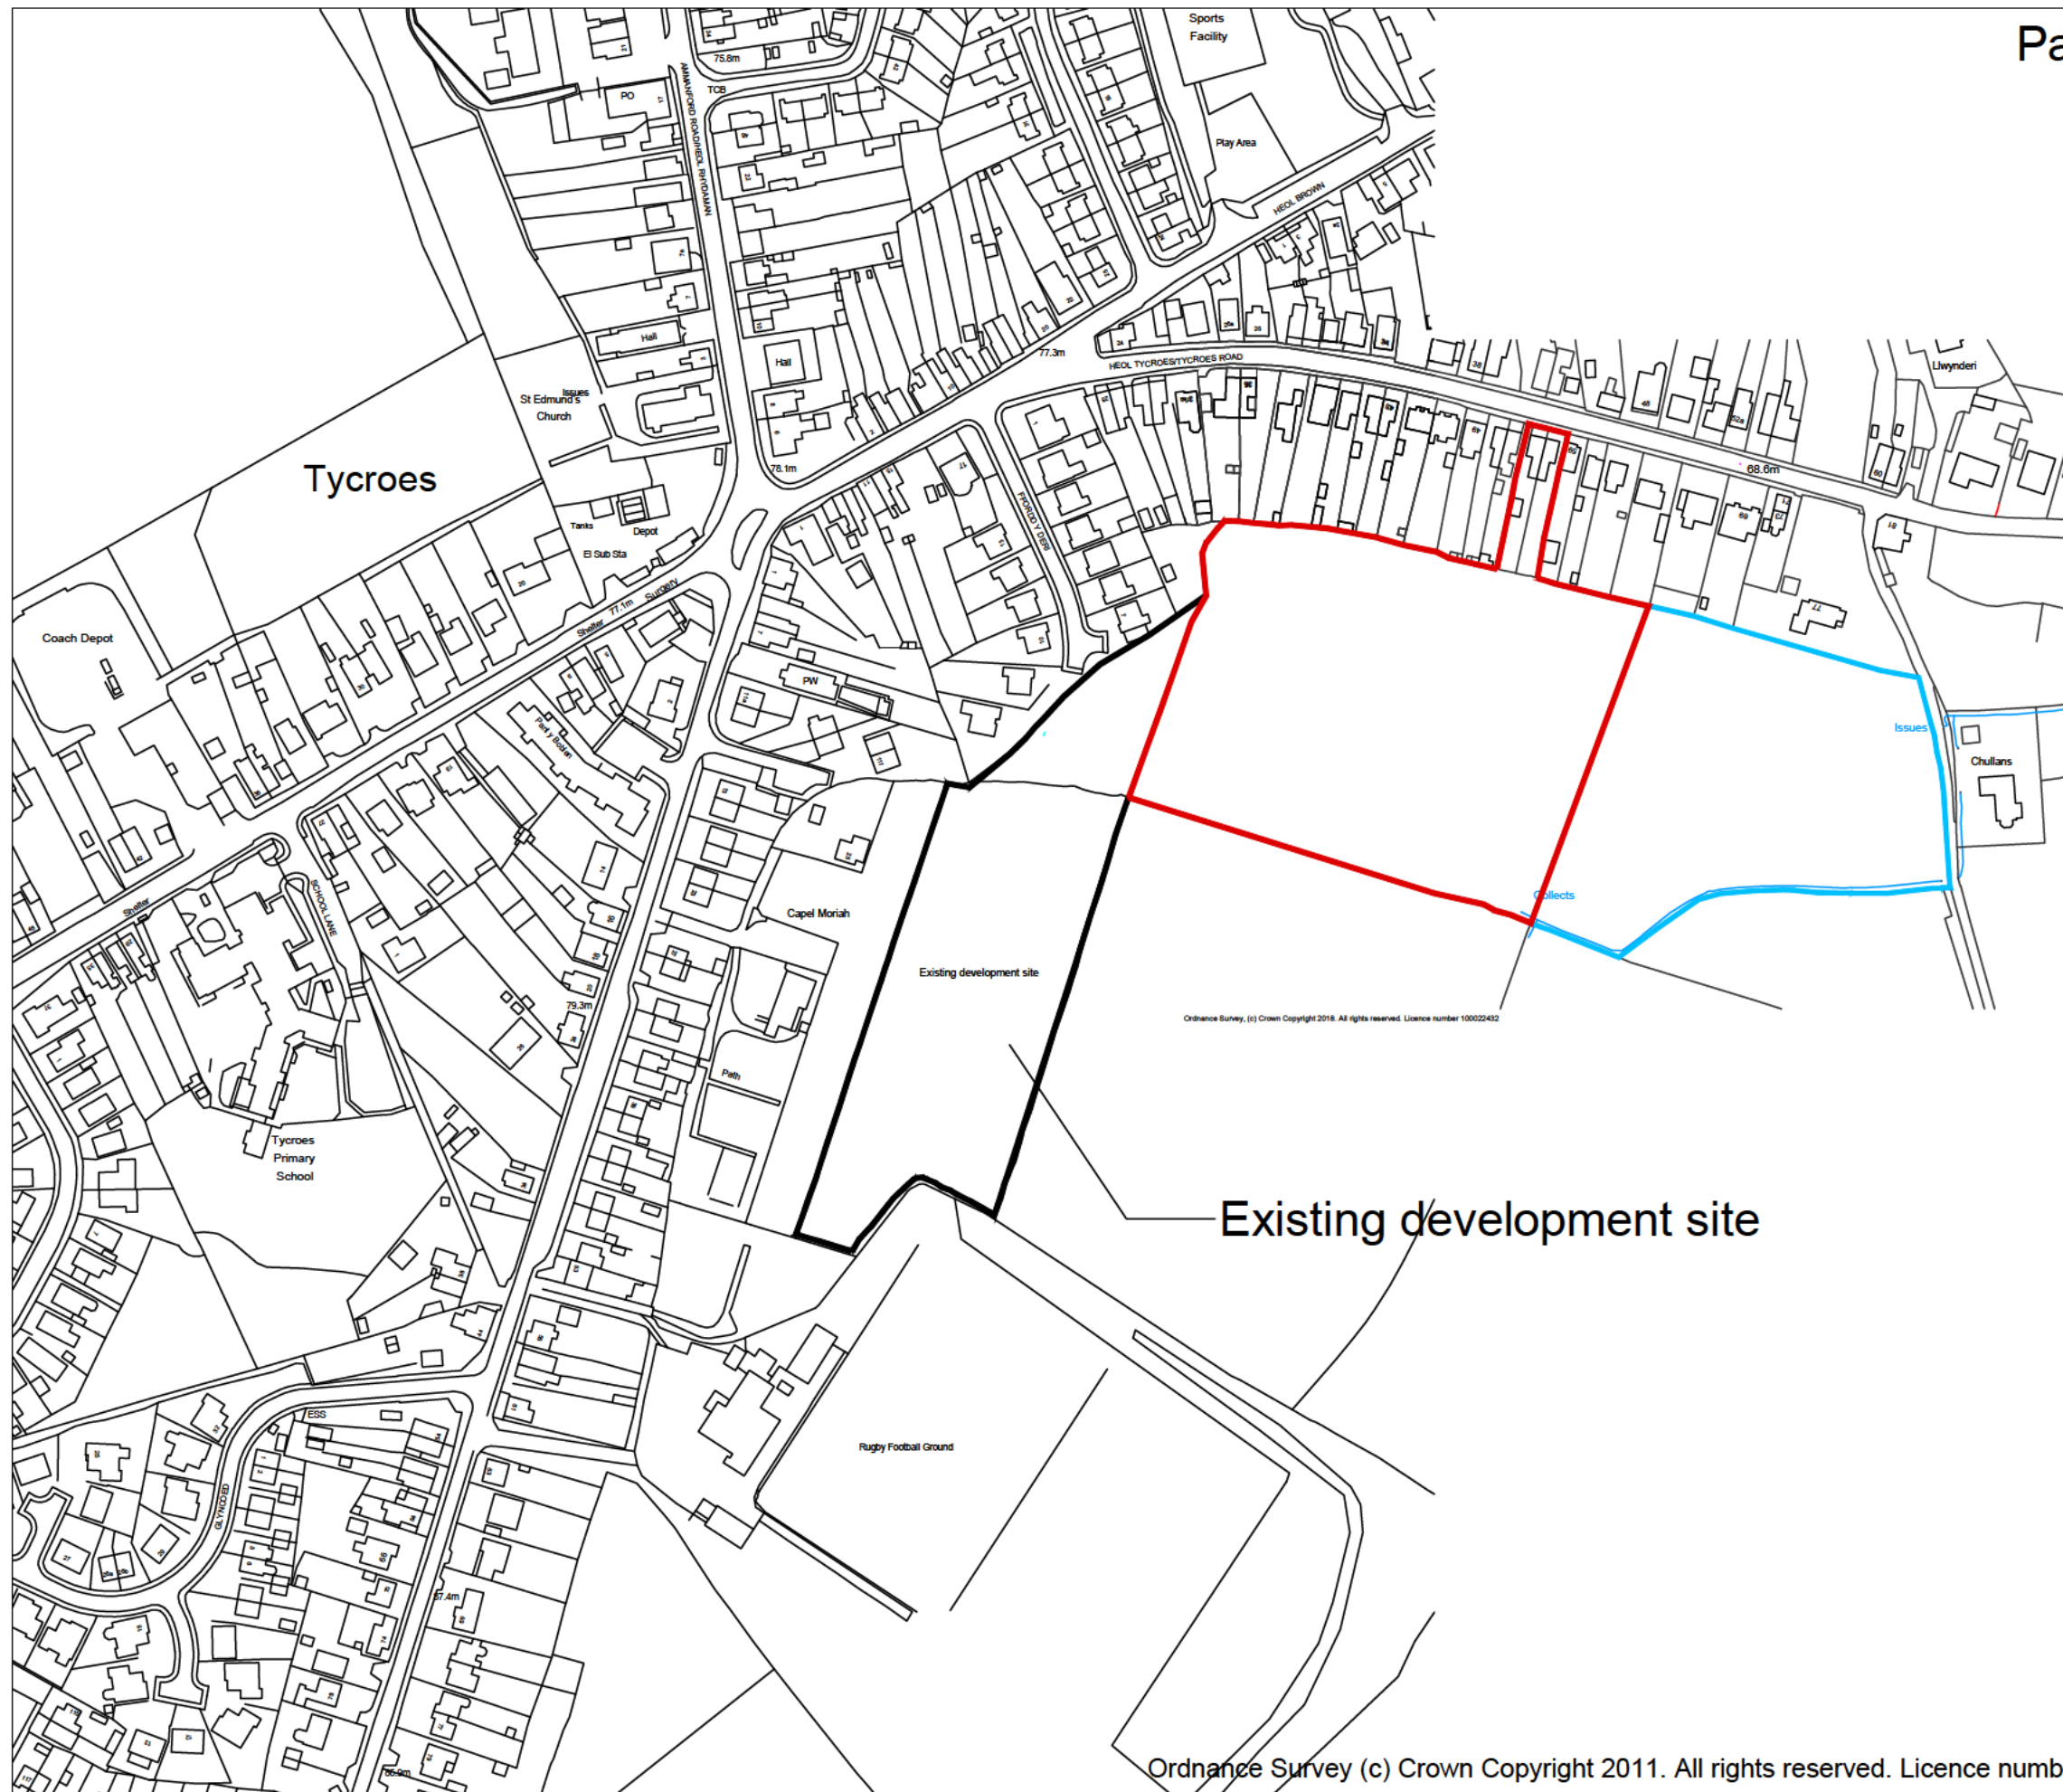

JOB TITLE :

C. Jenkins
Land to south of
Tycroes road,
Ammanford,
Carmarthenshire.

Do Not Scale From This Drawing

DRAWING TITLE :

Location plan.

Original paper size - A3

SCALE :

1:2500

DWG STATUS:

Draft

DRAWN BY :

LJW

DATE :

May 18

PLAN No

REVISION

Ordnance Survey (c) Crown Copyright 2011. All rights reserved. Licence number 100020449