


SITE LOCATION PLAN

Ordnance Survey (c) Crown Copyright 2020. All rights reserved. Licence number 100022432

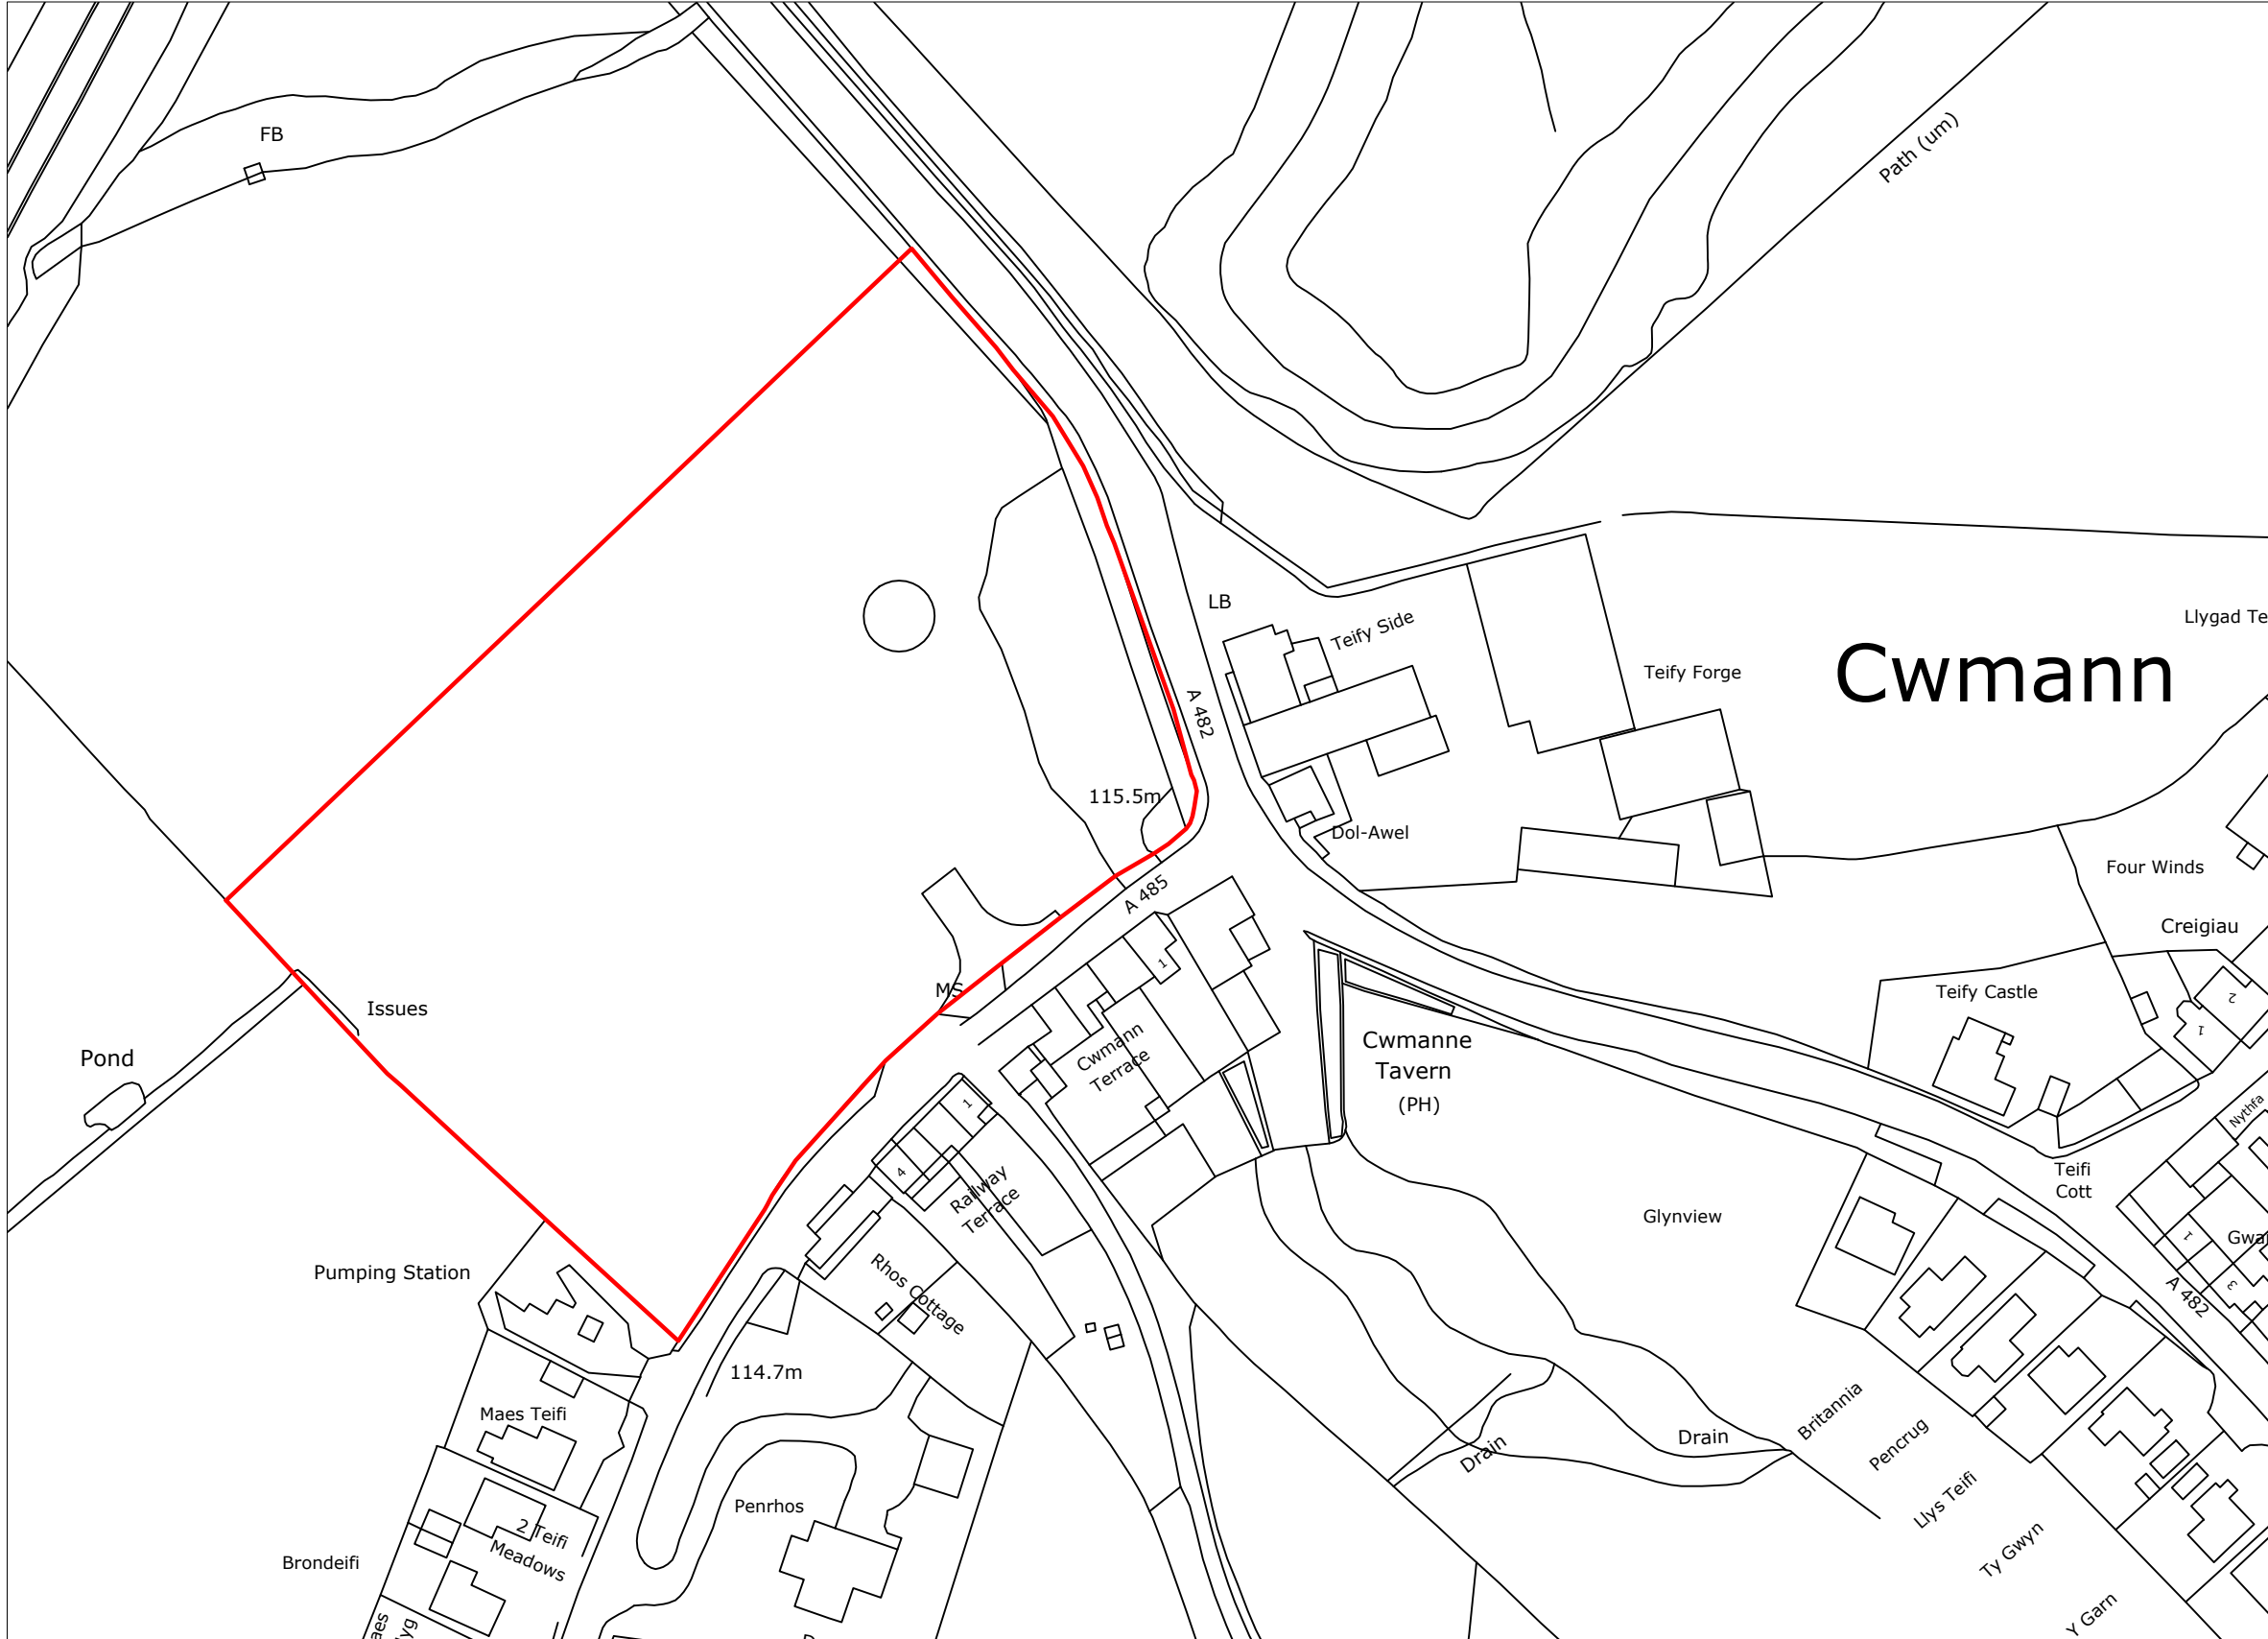

THIS SCHEME IS SUBJECT TO LOCAL PLANNING AND ALL OTHER NECESSARY CONSENTS. ALL DIMENSIONS, SITE LEVELS AND AREAS WHERE GIVEN ARE APPROXIMATE AND SUBJECT TO SITE SURVEY UNLESS STATED OTHERWISE. ALL DIMENSIONS MUST BE CHECKED ON SITE. DO NOT SCALE OFF THIS DRAWING. THIS DRAWING IS TO BE READ IN CONJUNCTION WITH ALL RELEVANT CONSULTANT'S AND/OR SPECIALIST'S DRAWINGS OR DOCUMENTS. SAURO ARCHITECTURAL DESIGN MUST BE NOTIFIED OF ANY VARIATIONS OR DISCREPANCIES BEFORE THE AFFECTED WORK COMMENCES. ALL QUERIES RELATING TO DESIGN OF FOUNDATIONS, FLOOR SLABS AND ANY OTHER STRUCTURAL ELEMENTS ARE TO BE REFERRED TO THE STRUCTURAL ENGINEER FOR CLARIFICATION.



- Legend**
- Planning application boundary
 - Ownership boundary

Rev.	Description	By	Date

PLANNING



SAURO ARCHITECTURAL DESIGN LTD
 9 ELLISTON TERRACE,
 CARMARTHEN, SA31 1HA
 Tel: (01267) 233 684
 Email: design@sauro.co.uk
 © Drawing Copyright Sauro Architectural Design Ltd

Client
 Mr Kevin Davies

Project Title
 Commercial Development
 Land at Cwmman, Carmarthenshire

Drawing Title
 Site Location Plan

Scale 1:1250	Sheet Size A3
Date 04/09/2020	Drawn by 01
Job No. 1092	Drawing No. LP01
Checked by -	Revision -

Site Location Plan
 1:1250