



# SITE LOCATION PLAN SHOWING LAND WITHIN APPLICANTS OWNERSHIP & CONTEXT PLAN

Ordnance Survey (c) Crown Copyright 2014. All rights reserved. Licence number 100022432

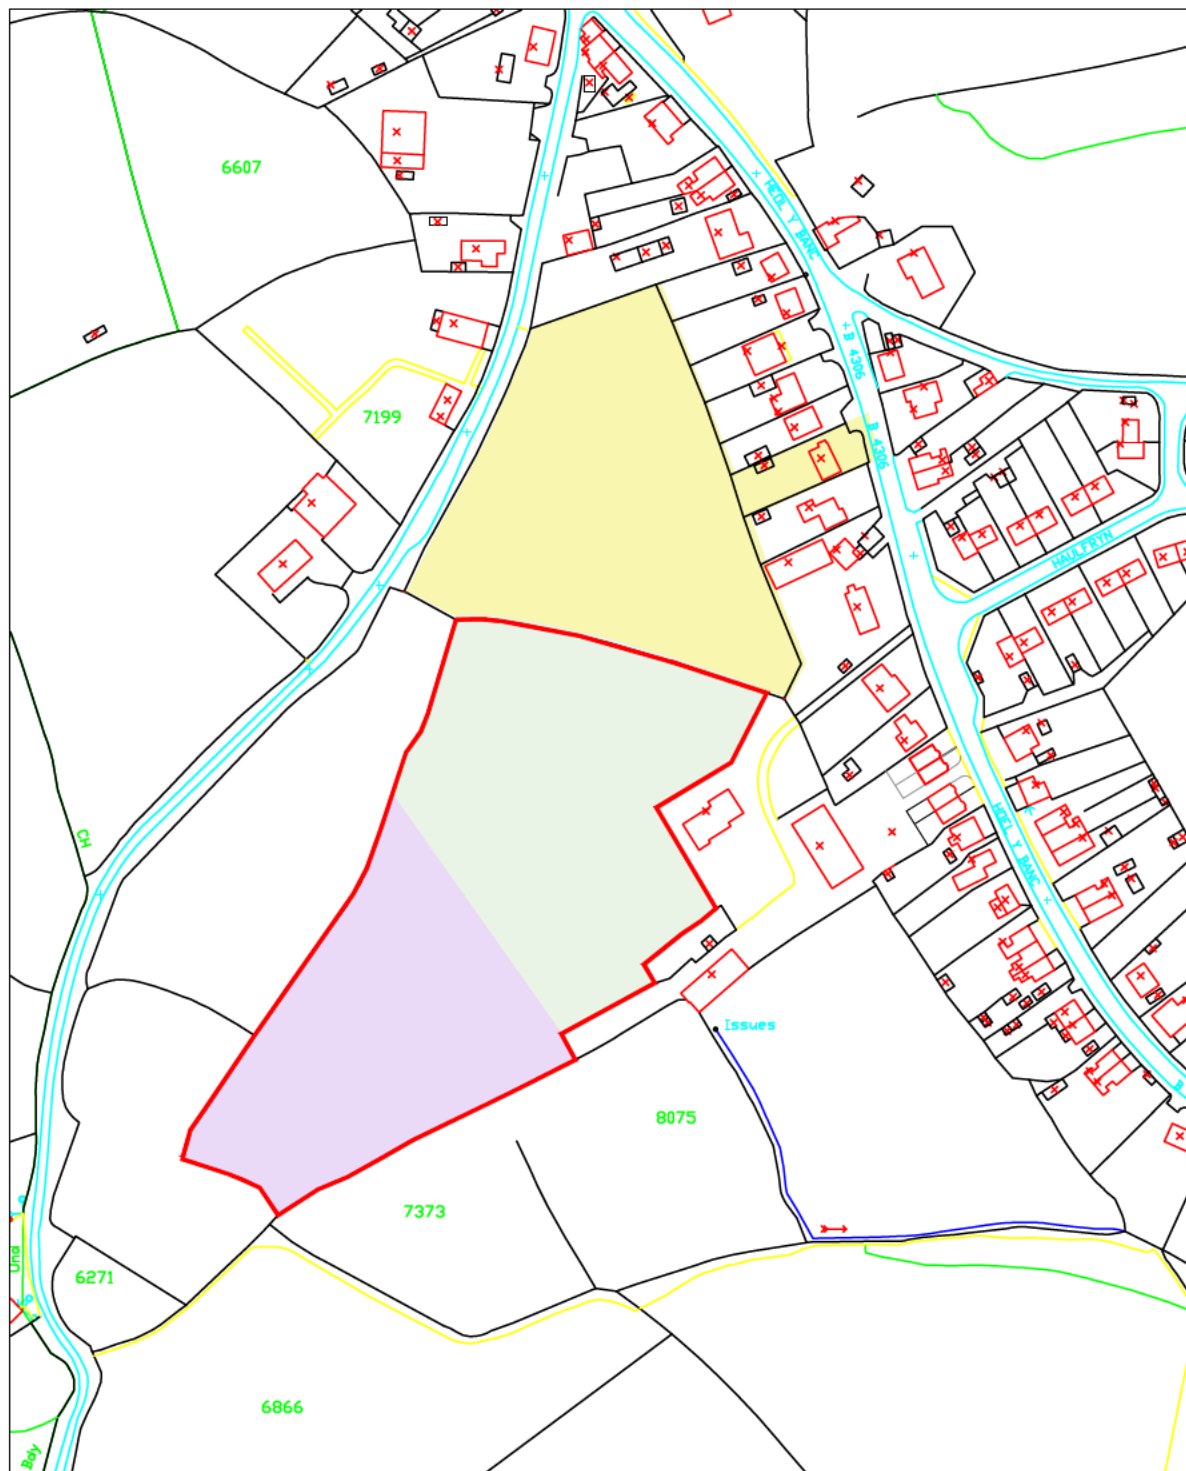

Site Location Plan 1:2500

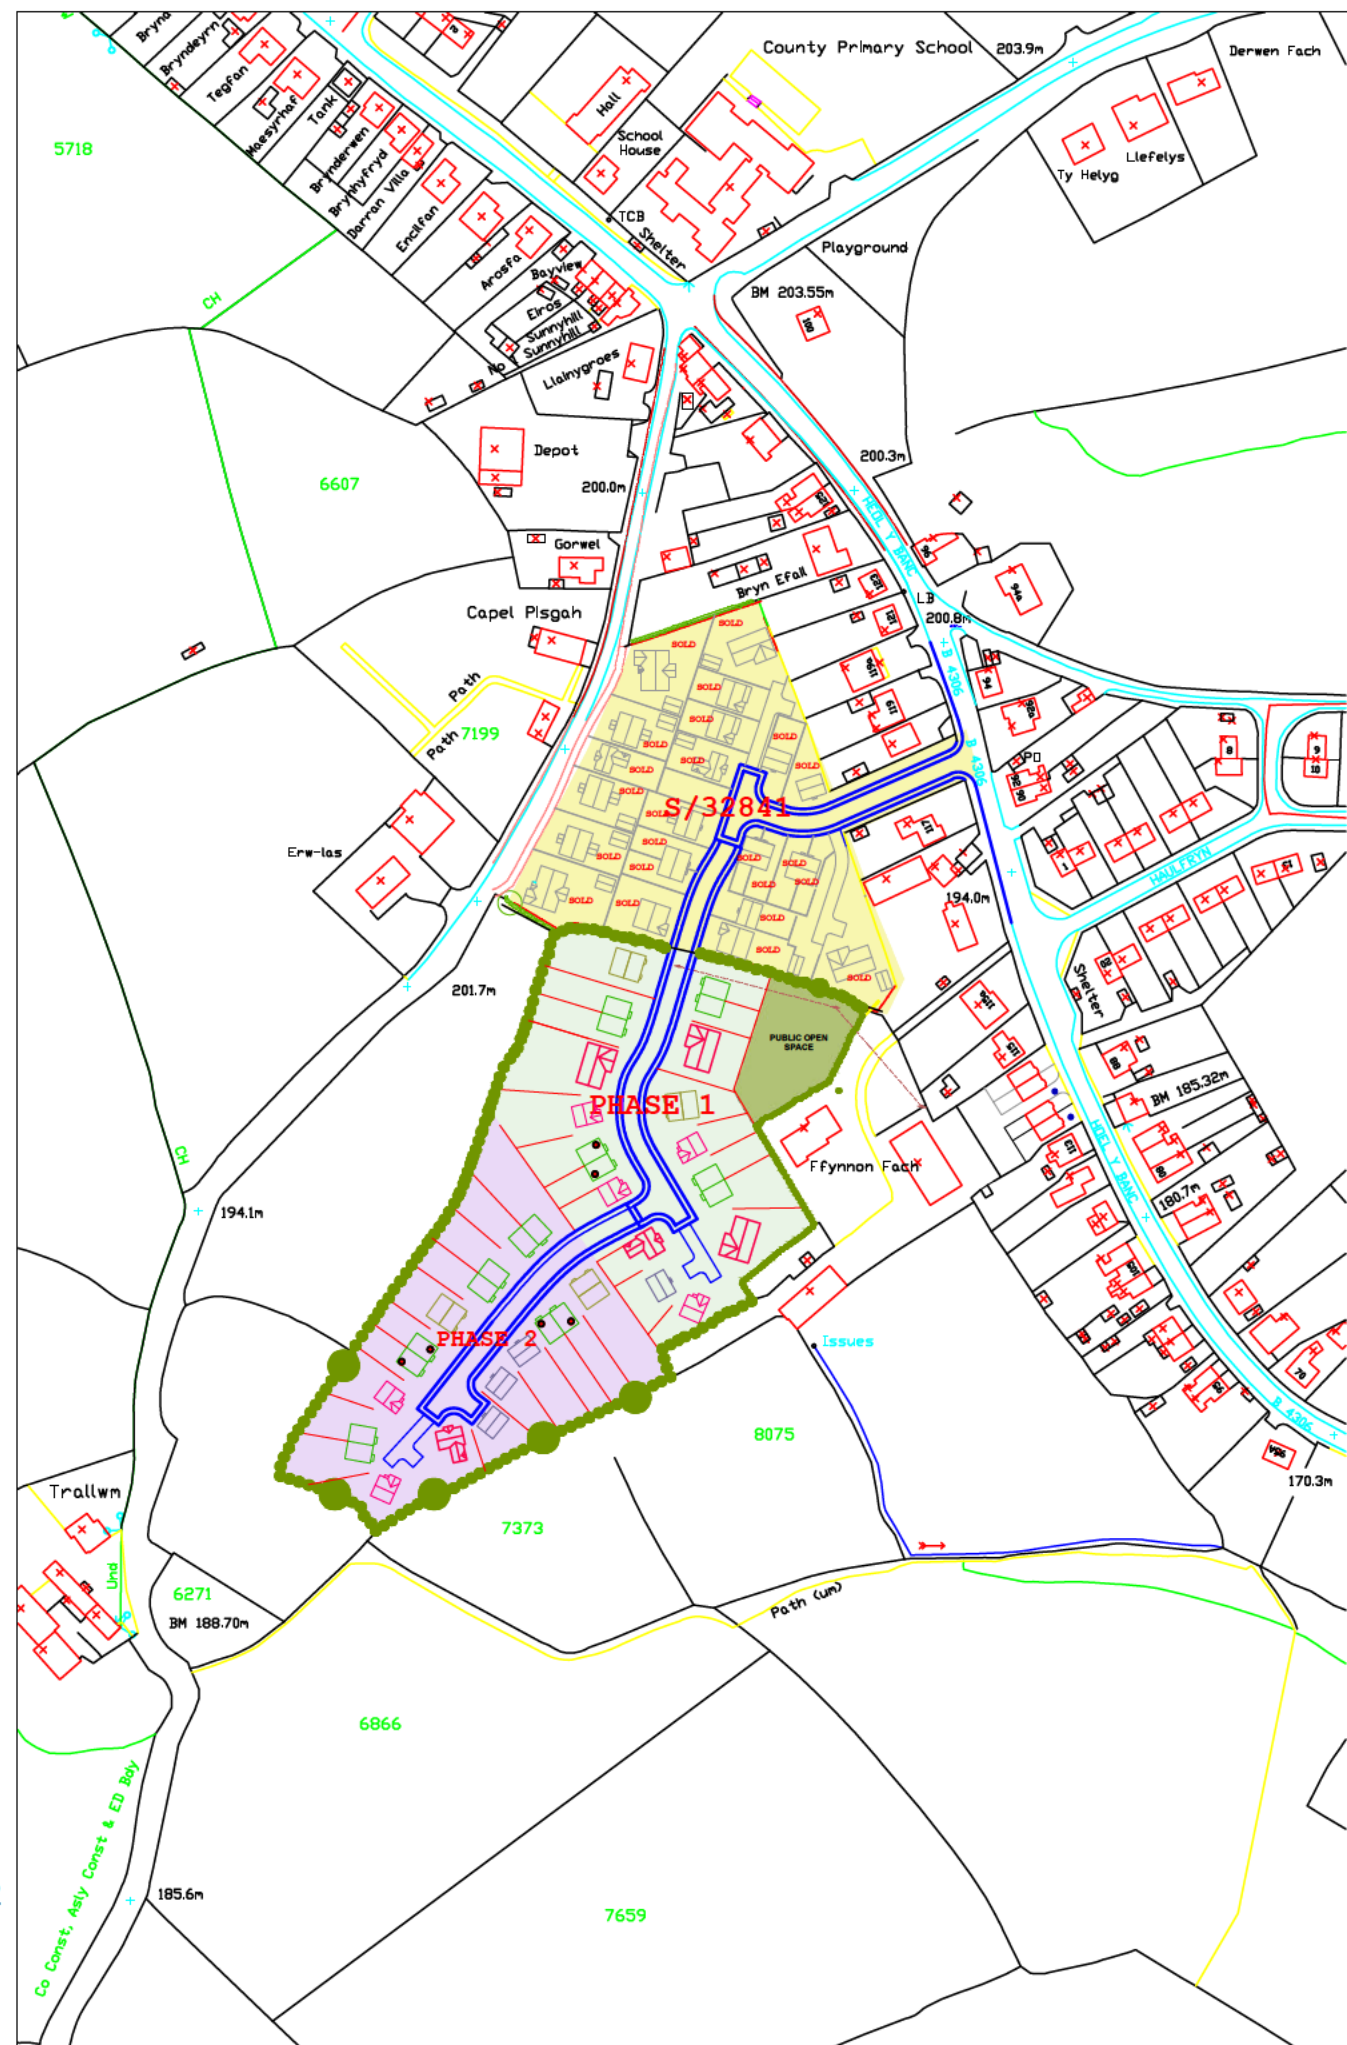

Site Context Plan 1:2500

- Site recently completed under application ref: S/32841
- Possible Phase 1
- Possible Phase 2

THIS SCHEME IS SUBJECT TO LOCAL PLANNING AND ALL OTHER NECESSARY CONSENTS. ALL DIMENSIONS, SITE LEVELS AND AREAS WHERE GIVEN ARE APPROXIMATE AND SUBJECT TO SITE SURVEY UNLESS STATED OTHERWISE. ALL DIMENSIONS MUST BE CHECKED ON SITE. DO NOT SCALE OFF THIS DRAWING. THIS DRAWING IS TO BE READ IN CONJUNCTION WITH ALL RELEVANT CONSULTANTS' AND/OR SPECIALIST'S DRAWINGS OR DOCUMENTS. 'SAURO ARCHITECTURAL DESIGN' MUST BE NOTIFIED OF ANY VARIATIONS OR DISCREPANCIES BEFORE THE AFFECTED WORK COMMENCES. ALL QUERIES RELATING TO DESIGN OF FOUNDATIONS, FLOOR SLABS AND ANY OTHER STRUCTURAL ELEMENTS ARE TO BE REFERRED TO THE STRUCTURAL ENGINEER FOR CLARIFICATION.

## LDP

Revision	Description	Date



Client  
**MR & Mrs Sauro**

Project Title  
**Residential Development**

**Land extending to the South of Bro Mebyd Development, Bancffosfelen, Llanelli, Carmarthenshire, SA15 5DW**

Drawing Title  
**Site Location Plan showing land within applicants ownership & Context Plan**

Scale <b>1:2500</b>	Drawn by <b>02</b>	
Date <b>31.03.2023</b>	Job No. <b>504</b>	Drawing No. <b>LP-01</b>
Revision <b>*</b>	Checked <b>*</b>	Sheet Size <b>A1</b>

SAURO ARCHITECTURAL DESIGN LTD  
Tel: [REDACTED]  
Email: [REDACTED]  
© Drawing Copyrights Sauro Architectural Design Ltd