


1 Site Location Plan
1 : 1250

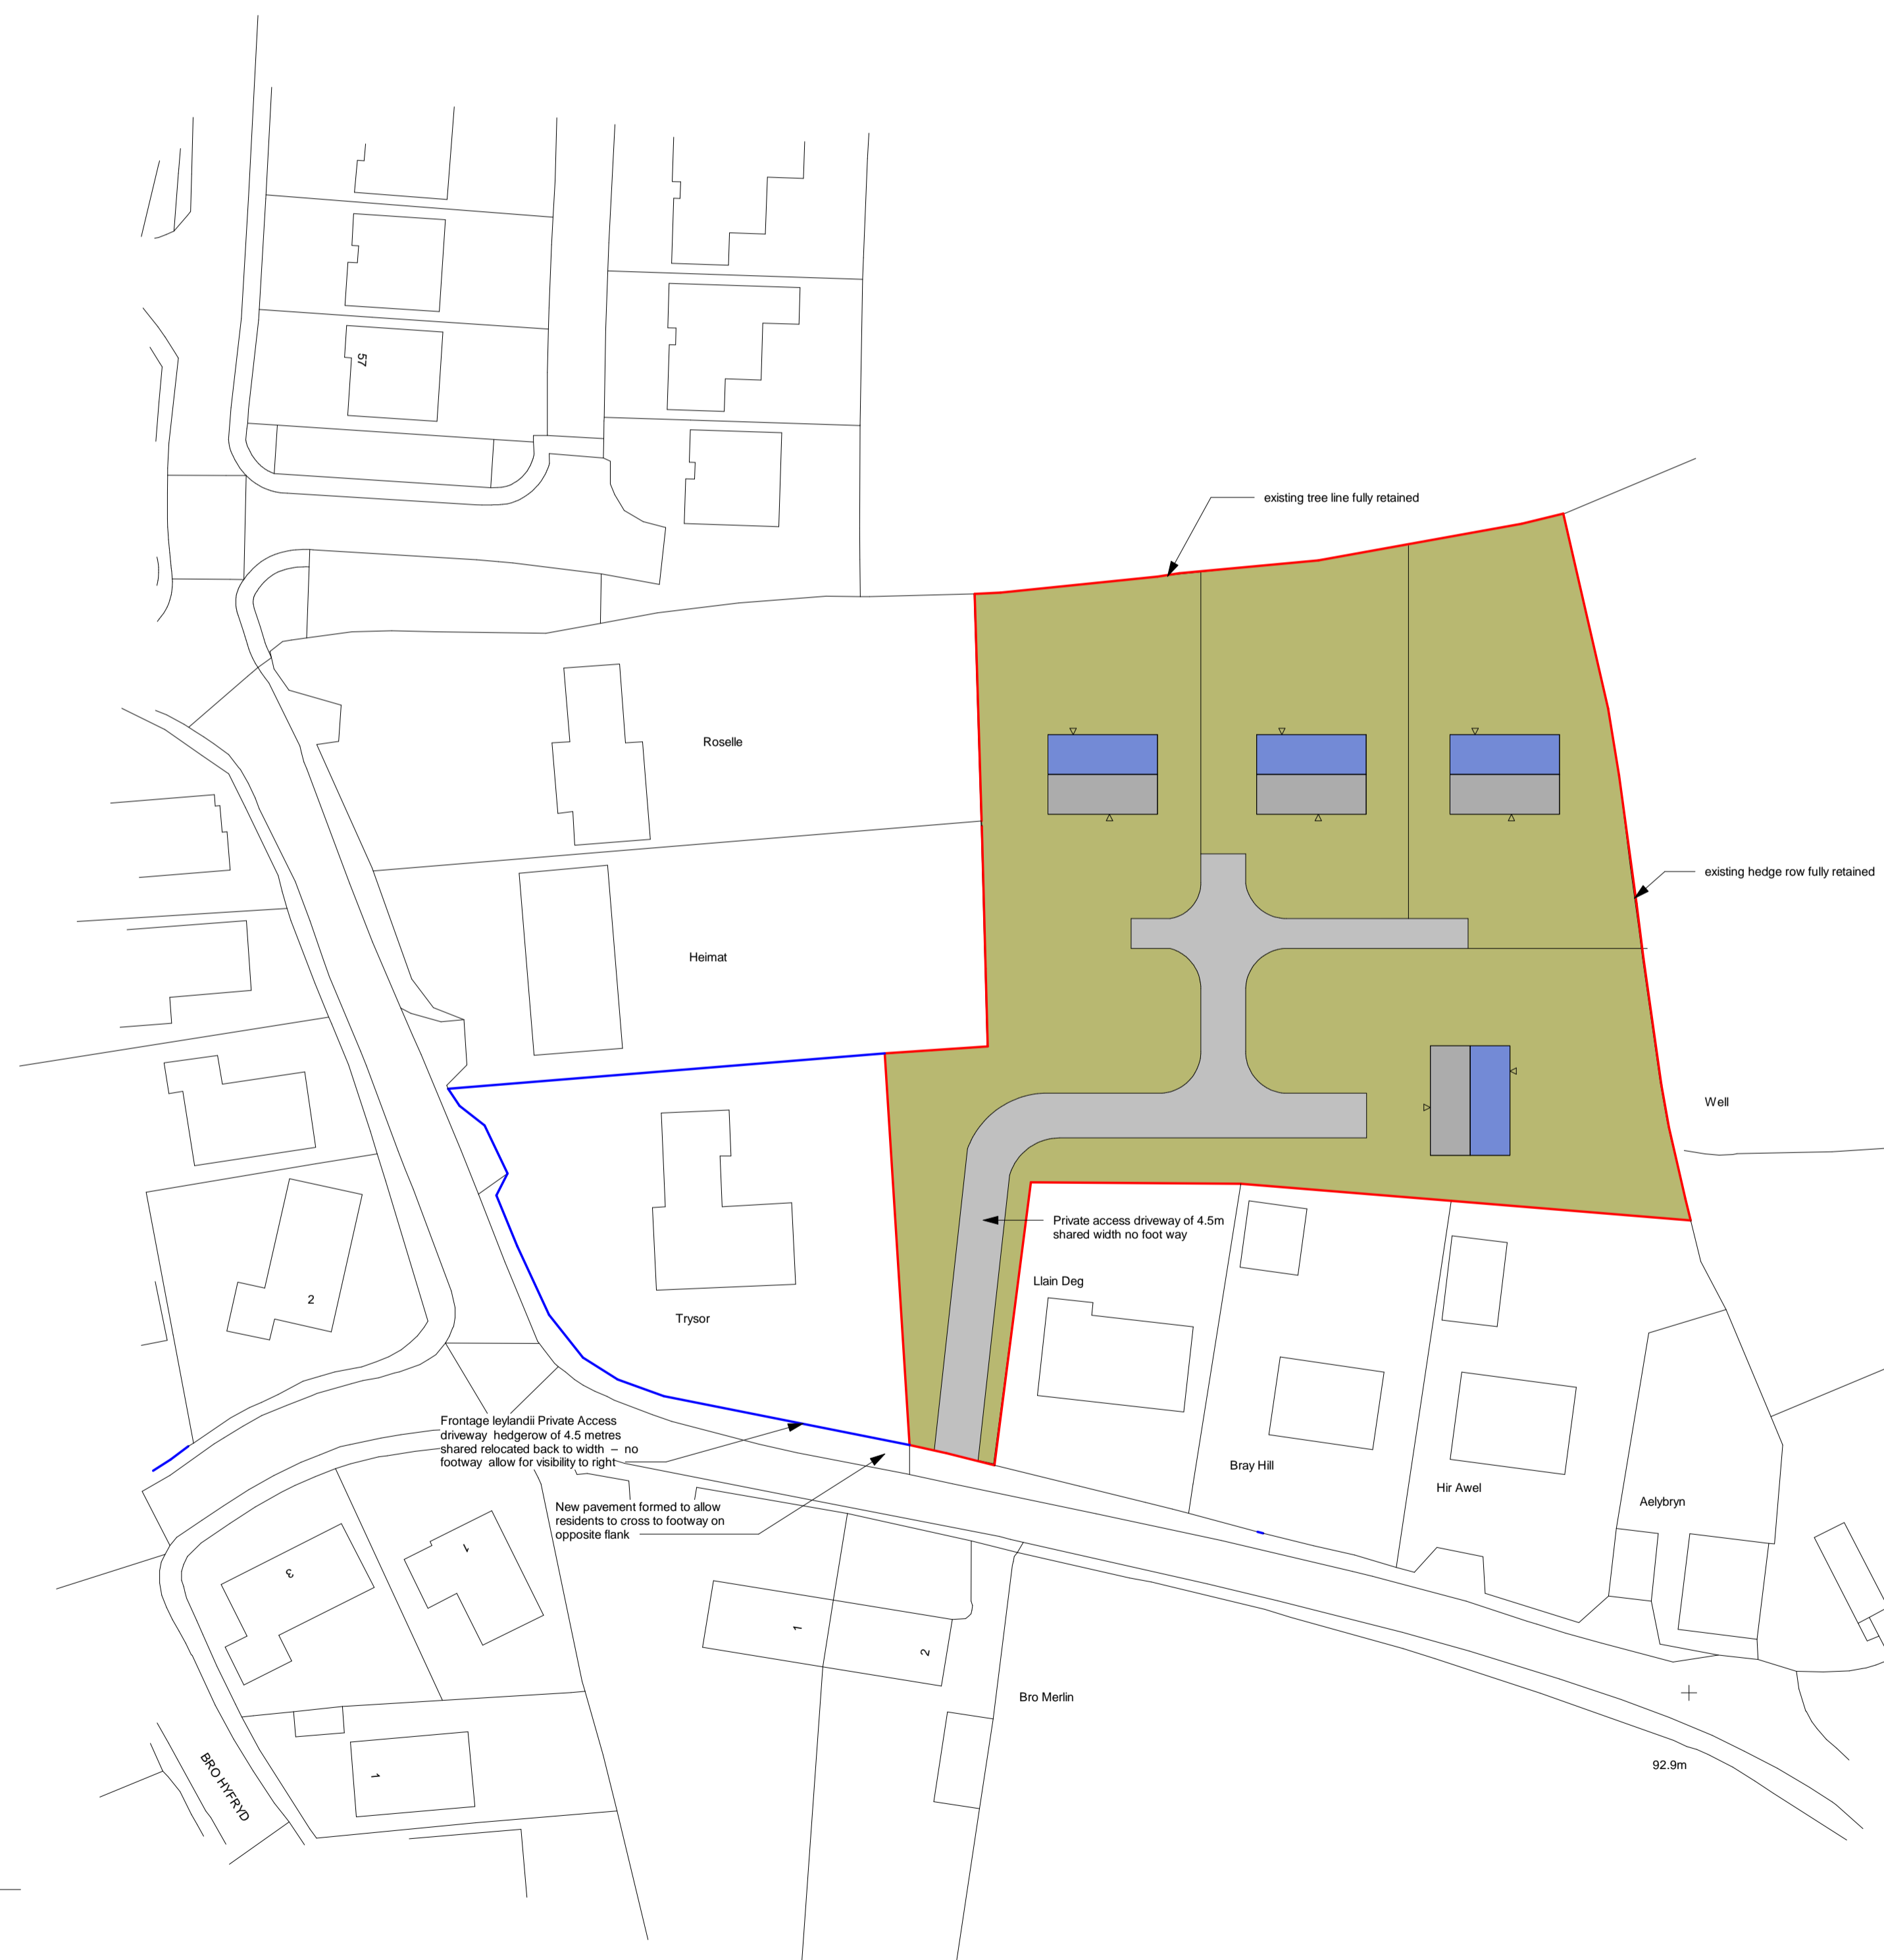

2 Block plan
1 : 500

Rev	Description	Date

CODE	SUITABILITY DESCRIPTION
STATUS	PURPOSE OF ISSUE

PROJECT
Peniel
Land rear of Trysor, Peniel, Carmarthen

DRAWN BY Author	CHECKED BY Checker	DATE 23/03/2020
SCALE (@ A1) As indicated	PROJECT NUMBER Project Number	
DRAWING NUMBER A101	REV	