


Plan title:



TITLE NUMBER  
**CYM197588**

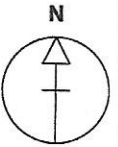


**CARMARTHENSHIRE / SIR GAERFYRDDIN**

ORDNANCE SURVEY MAP REFERENCE:

SN2016SE

SCALE 1:2500 Reduced from 1/1250

©CROWN COPYRIGHT. Produced by HMLR. Further reproduction in whole or in part is prohibited without the prior written permission of Ordnance Survey. Licence Number GD 272728.

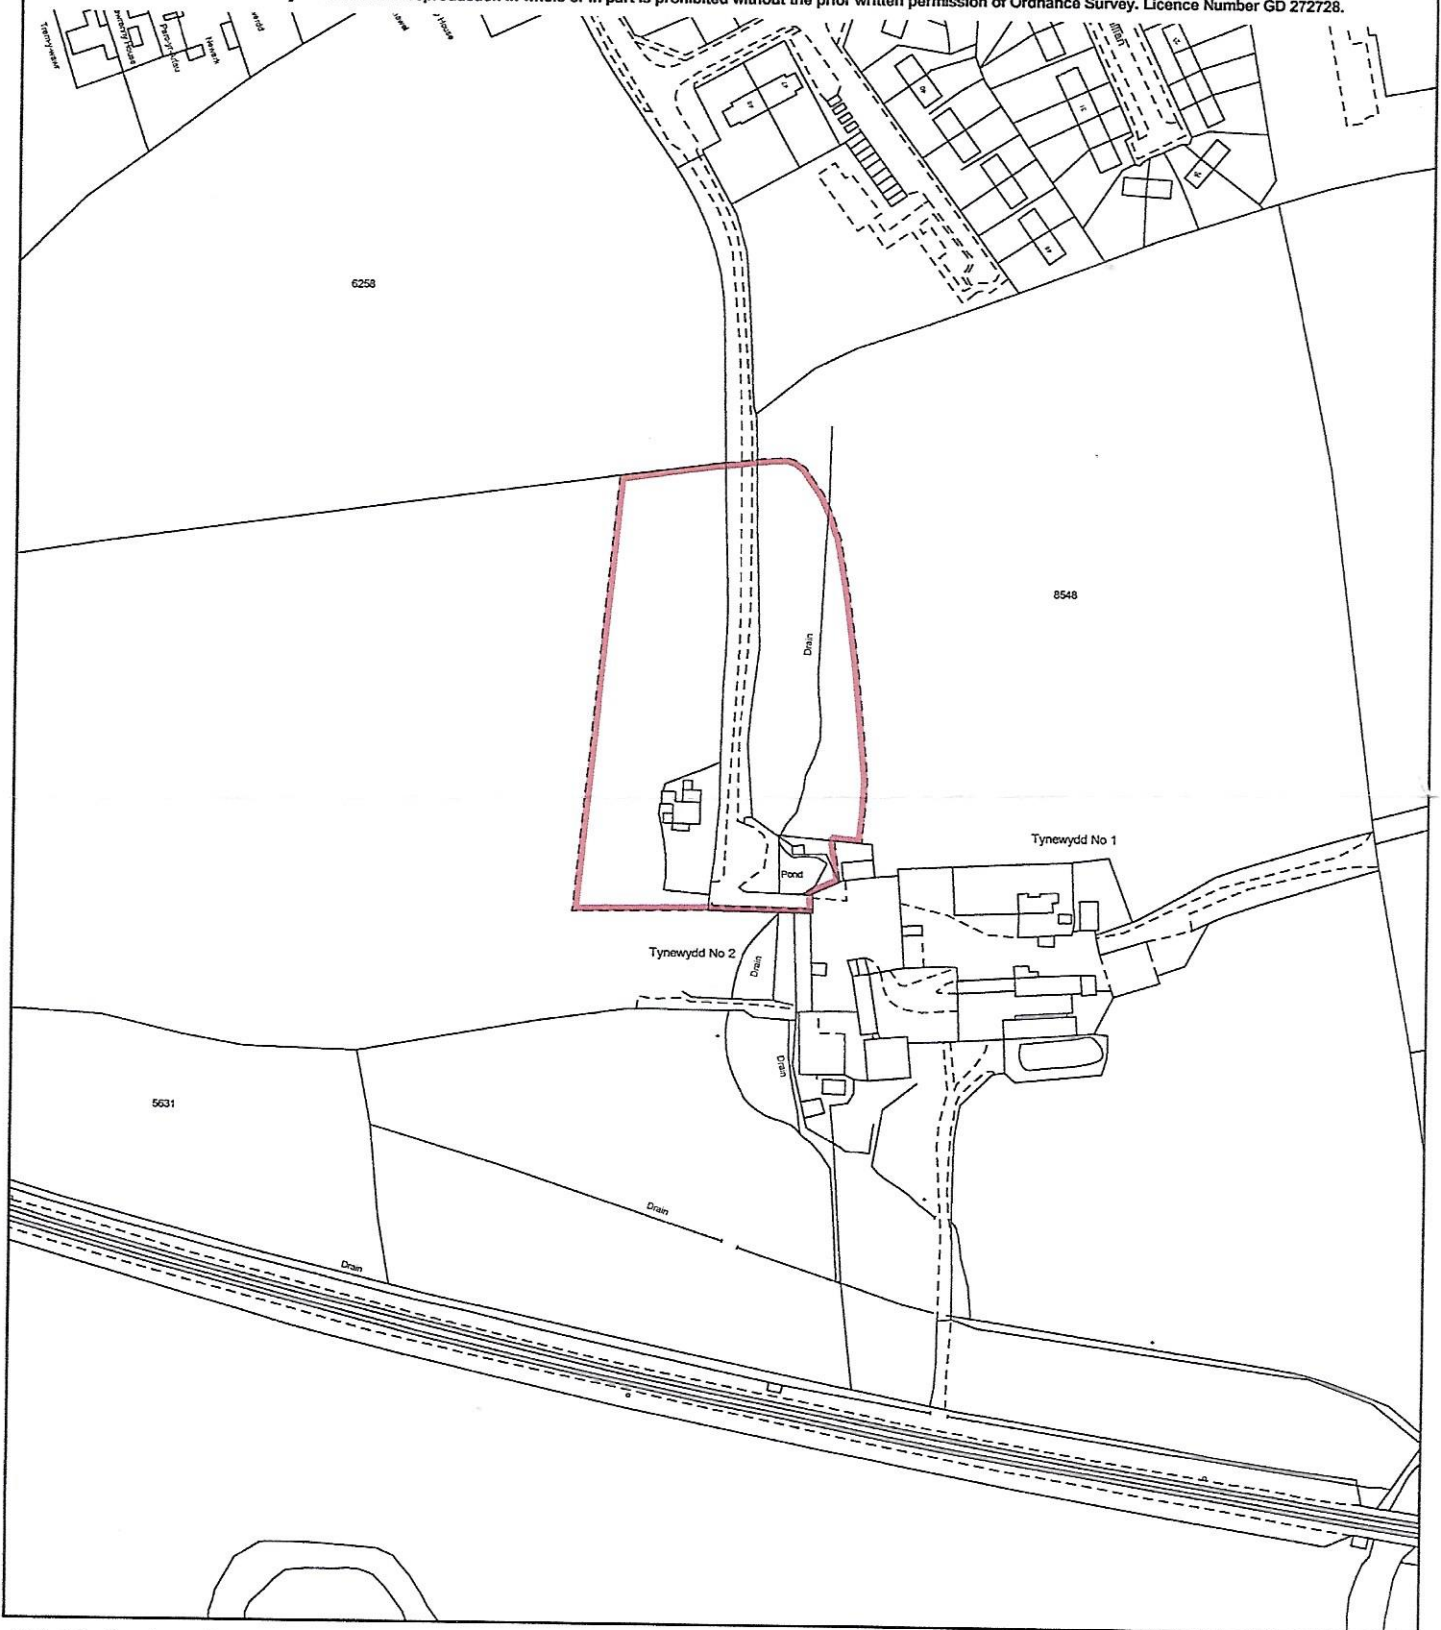

This title plan shows the general position of the boundaries: it does not show the exact line of the boundaries. Measurements scaled from this plan may not match measurements between the same points on the ground. For more information see Land Registry Public Guide 7 - Title Plans.

This official copy shows the state of the title plan on **3 December 2004 at 10:51:20**. It may be subject to distortions in scale. Under s.67 of the Land Registration Act 2002, this copy is admissible in evidence to the same extent as the original. Issued on 3 December 2004.

This title is dealt with by the **District Land Registry for Wales**.

